

**WEEKLY PROGRESS REPORT – TRC SOLUTIONS**

**Gowanus Canal Turning Basin 4 Dredging and Capping Pilot Study  
Brooklyn, New York**

**Project number: 283126**

**Period: October 1 to 5, 2018**

**Date of Report: October 11, 2018**

**Rev: 0**

**Prepared For: Gowanus Environmental Remediation Trust**



**On-Site Activities Conducted During Week:**

*Sevenson Environmental Services (SES)*

Water Treatment and Monitoring

- Discharged 13,725 gallons of treated water on 10/04/18.
- No exceedances of continuous monitoring.

Turbidity Monitoring

- Turbid water not observed migrating from the 4<sup>th</sup> Street Turning Basin.

Capping Activities

- Continue placement of articulated concrete block mats in southern half of Turning Basin 4. Total of 60 mats placed via crane and divers during period. Cumulative total of 94 of required 255 placed.

Citizens Site Activities

- Continue decontaminating and demobilizing equipment.

*Quality Assurance and Control – Geosyntec*

- DWTS discharge sampling conducted on 10/04/18.
- No exceedance of the turbidity trigger or action criteria
- Measurements for 10/1/18:
  - Daily average for ambient buoy – 1.4 NTU
  - Daily average for sentinel buoy – 0.3 NTU
  - Greatest difference between ambient and sentinel buoy during 15-minute interval with sentinel buoy exceeding ambient buoy – 0.8 NTU at 1215.
- Measurements for 10/2/18:
  - Daily average for ambient buoy – 1.8 NTU
  - Daily average for sentinel buoy – 0.8 NTU
  - Greatest difference between ambient and sentinel buoy during 15-minute interval with sentinel buoy exceeding ambient buoy – 0.8 NTU at 1415.
- Measurements for 10/3/18:
  - Daily average for ambient buoy – 1.3 NTU
  - Daily average for sentinel buoy – 0.1 NTU
  - Greatest difference between ambient and sentinel buoy during 15-minute interval with sentinel buoy exceeding ambient buoy – 0.4 NTU at 0700.
- Measurements for 10/4/18:
  - Daily average for ambient buoy – 1.1 NTU
  - Daily average for sentinel buoy – 0.5 NTU
  - Greatest difference between ambient and sentinel buoy during 15-minute interval with sentinel buoy exceeding ambient buoy – 4.1 NTU at 1415.
- Measurements for 10/5/18:
  - Daily average for ambient buoy – 1.3 NTU
  - Daily average for sentinel buoy – 0.3 NTU
  - Greatest difference between ambient and sentinel buoy during 15-minute interval with sentinel buoy exceeding ambient buoy – 0.6 NTU at 0930 and 0945.



*Community Air Monitoring Program – TRC CAMP*

- Operated and maintained two (2) air monitoring stations at the upland staging area and five (5) monitoring station at the 4<sup>th</sup> Street Turning Basin Area.
- No exceedances of particulate matter of 10 microns in diameter or smaller (PM<sub>10</sub>) or total volatile organic compounds (TVOC) of the action level of 150 micrograms per cubic meter or 1,000 parts per billion, respectively.
- Maximum weekly measurements of PM<sub>10</sub> in µg/m<sup>3</sup>
  - Station 1 – 19 µg/m<sup>3</sup> recorded on 10/04/18
  - Station 2 – 30 µg/m<sup>3</sup> recorded on 10/02/18
  - Station 3 – <1 µg/m<sup>3</sup> recorded throughout the week
  - Station 4 – 29 µg/m<sup>3</sup> recorded on 10/02/18
  - Station 5 – 27 µg/m<sup>3</sup> recorded on 10/05/18
  - Station 6 – 67 µg/m<sup>3</sup> recorded on 10/02/18
  - Station 7 – <1 µg/m<sup>3</sup> recorded throughout the week
- Maximum weekly measurements of TVOC in ppb
  - Station 1 – 13 ppb recorded on 10/02/18
  - Station 2 – <1 ppb recorded throughout the week
  - Station 3 – 55 ppb recorded on 10/01/18
  - Station 4 – 147 ppb recorded on 10/01/18
  - Station 5 – 140 ppb recorded on 10/02/18
  - Station 6 – 114 ppb recorded on 10/04/18
  - Station 7 – <1 ppb recorded throughout the week
- 23-hour samples collected at ST-4 collected on 10/01 through 10/02 and ST-5 collected on 10/04 through 10/05. Laboratory turnaround time is 10 business days.

*Noise and Vibration Monitoring – Wilson Ihrig*

- Operated and maintained two (2) noise monitors: NM-1 (north side of canal on Whole Foods promenade) and NM-2 (south side of canal on southeast corner of 386 3rd Avenue).
- No exceedances of the hourly Leq noise limit of 80 dBA.
- Greatest hourly Leq noise measurements
  - Northern monitor (NM-1) – 72.6 dBA during 1200-1300 on 10/03/18
  - Southern monitor (NM-2) – 70.3 dBA during 1500-1600 on 10/05/18

*Cultural Natural Resource Monitoring – Archeology and Historic Resource Services (AHRs)*

- No activities conducted during week.

**Two-Week Look Ahead:**

Sevenson:

- Treatment and discharge of water accumulated during decontamination operations.
- Perform optical monitoring of bulkheads and surrounding structures with autonomous total survey stations. Along with weekly optical surveys conducted by subcontractor.
- Continue placement of articulated concrete block mats.
- Cleaning of rip rap adjacent to Whole Foods pending EPA approval.



Geosyntec – Perform construction quality assurance responsibilities, including collection of water samples from dredge water treatment system.

TRC CAMP Monitoring – Perform community air monitoring.

Wilson Ihrig – Perform noise monitoring,

AHRS – Finalize inventory and final report for EPA review.

**Key Milestones**

- No milestones during week.

Attachments:

1. Geosyntec In-Canal Water Quality Monitoring Weekly Data Summary
2. TRC Weekly CAMP Report
3. Wilson Ihrig Weekly Noise and Vibration Monitoring Report
4. AHRS Weekly Report (no activities during week)
5. Water Treatment System Monitoring Analytical Laboratory Data (no activities during week)
6. Cumulative Dredged Material Chart (no activities during week)



<b>Client Name:</b> Gowanus ERT	<b>Site Location:</b> TB-4 Pilot Study	<b>Project No.:</b> 283126.0000.0001
------------------------------------	---	---


<b>Photo No.</b> 001	<b>Date</b> 10-01-2018
-------------------------	---------------------------

**Description**  
Diver preparing for entry on the float stage while mats being lowered.



<b>Photo No.</b> 002	<b>Date</b> 10-01-2018
-------------------------	---------------------------

**Description**  
Second diver in safe position by barge as the mat is being lowered.

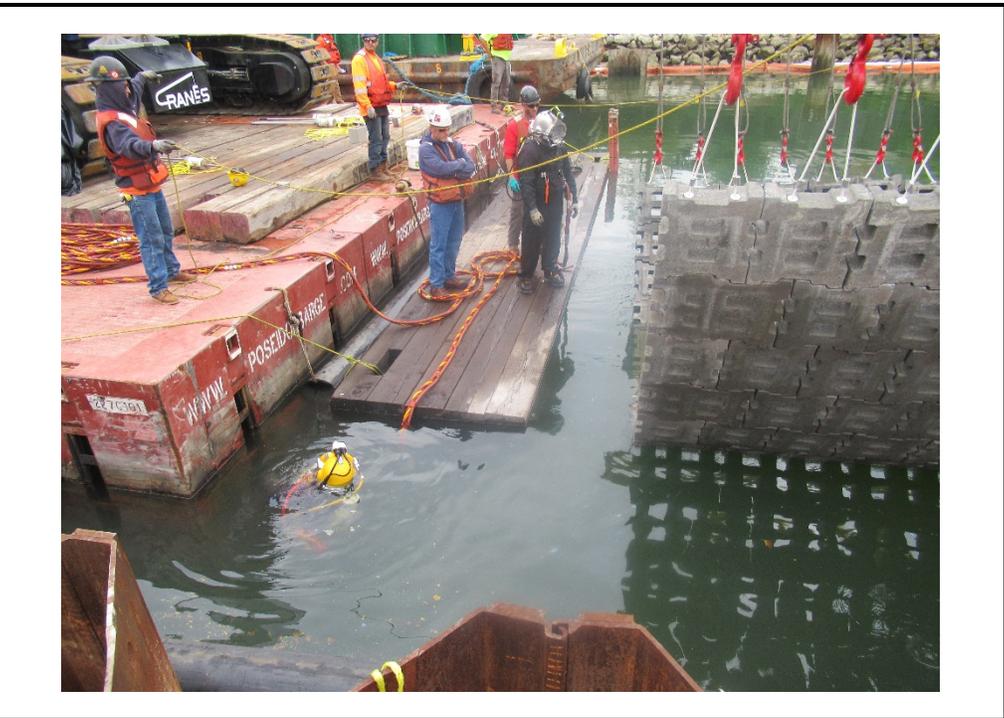

<b>Client Name:</b> Gowanus ERT	<b>Site Location:</b> TB-4 Pilot Study	<b>Project No.:</b> 283126.0000.0001
------------------------------------	---	---


<b>Photo No.</b> 003	<b>Date</b> 10-02-2018
-------------------------	---------------------------

**Description**  
Crane barge in the foreground and material barge behind delivering load of mats.



<b>Photo No.</b> 004	<b>Date</b> 10-02-2018
-------------------------	---------------------------


**Description**  
Framework barely visible as divers move mats into position. Notice bubbles from diver at the side of the framework.

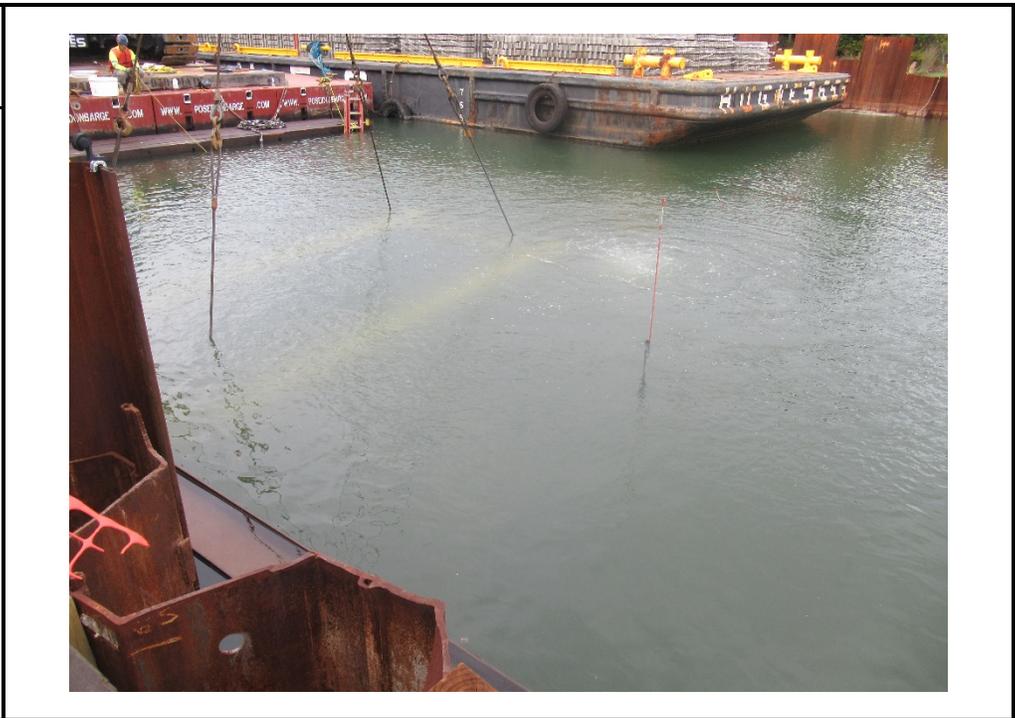

<b>Client Name:</b> Gowanus ERT	<b>Site Location:</b> TB-4 Pilot Study	<b>Project No.:</b> 283126.0000.0001
------------------------------------	---	---


<b>Photo No.</b> 005	<b>Date</b> 10-03-2018
-------------------------	---------------------------

**Description**  
Diver entering the water.

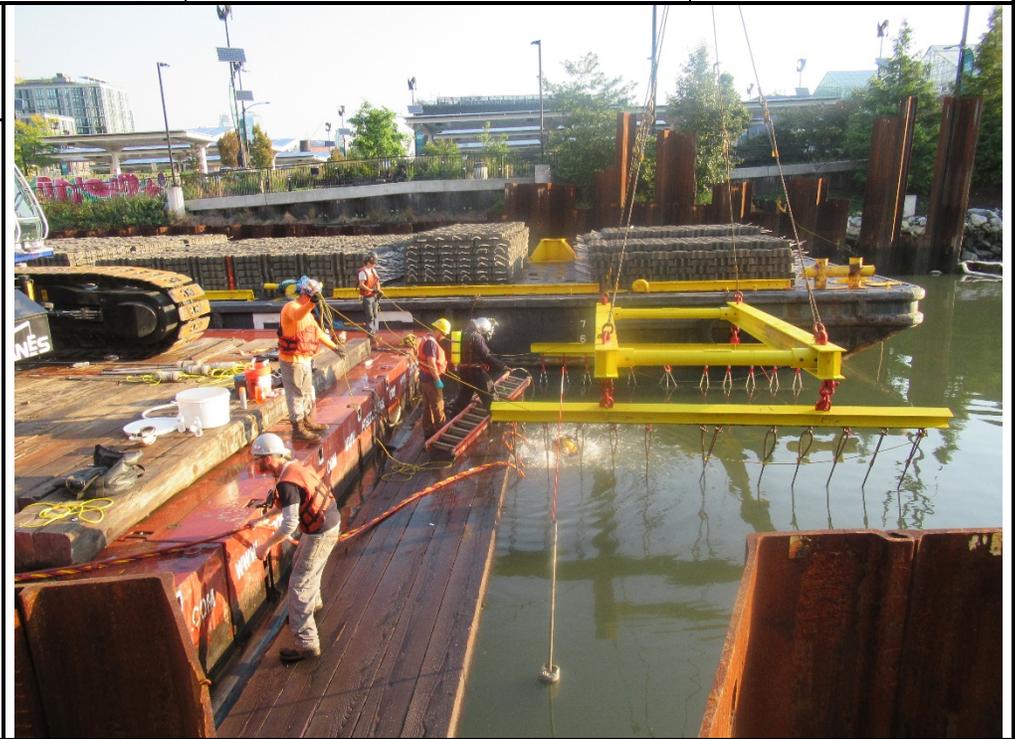

<b>Photo No.</b> 006	<b>Date</b> 10-03-2018
-------------------------	---------------------------

**Description**  
Diver swimming to the end of the mats after placement.

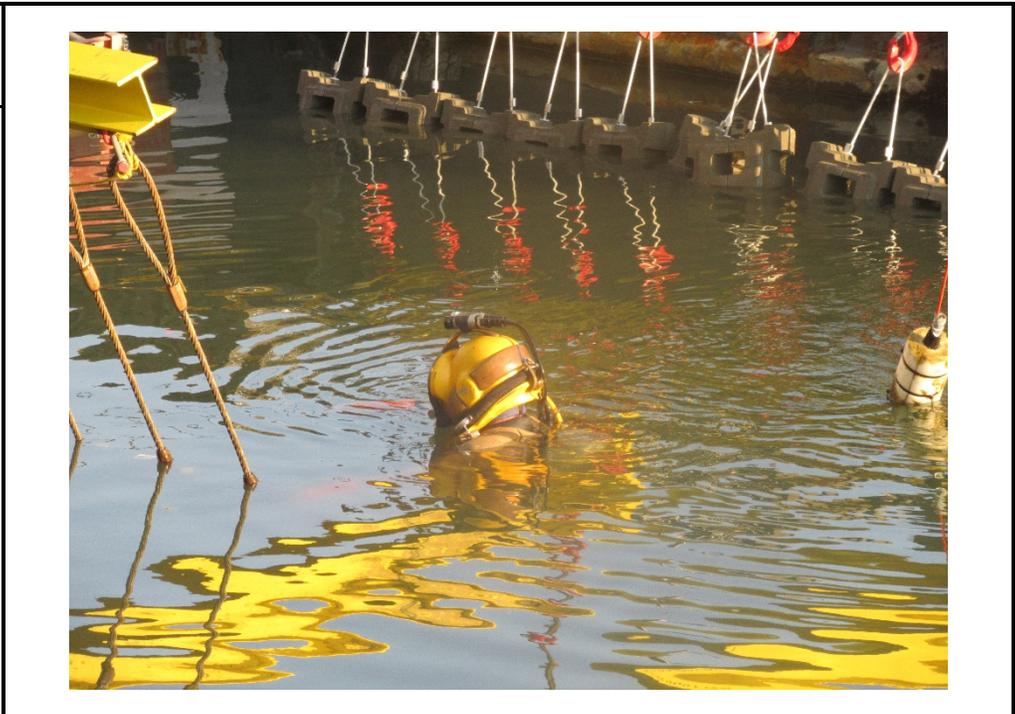

<b>Client Name:</b> Gowanus ERT	<b>Site Location:</b> TB-4 Pilot Study	<b>Project No.:</b> 283126.0000.0001
------------------------------------	---	---

<b>Photo No.</b> 007	<b>Date</b> 10-04-2018
-------------------------	---------------------------

**Description**  
Diver entering the water to cut the h-beam to allow the barge to move into position for western end of TB4.



<b>Photo No.</b> 008	<b>Date</b> 10-04-2018
-------------------------	---------------------------


**Description**  
Lifting mats from the barge for placement in the turning basin.



<b>Client Name:</b> Gowanus ERT	<b>Site Location:</b> TB-4 Pilot Study	<b>Project No.:</b> 283126.0000.0001
------------------------------------	---	---

<b>Photo No.</b> 009	<b>Date</b> 10-05-2018
-------------------------	---------------------------

**Description**  
Moving first pair of mats the day into position. Divers preparing to enter the water.

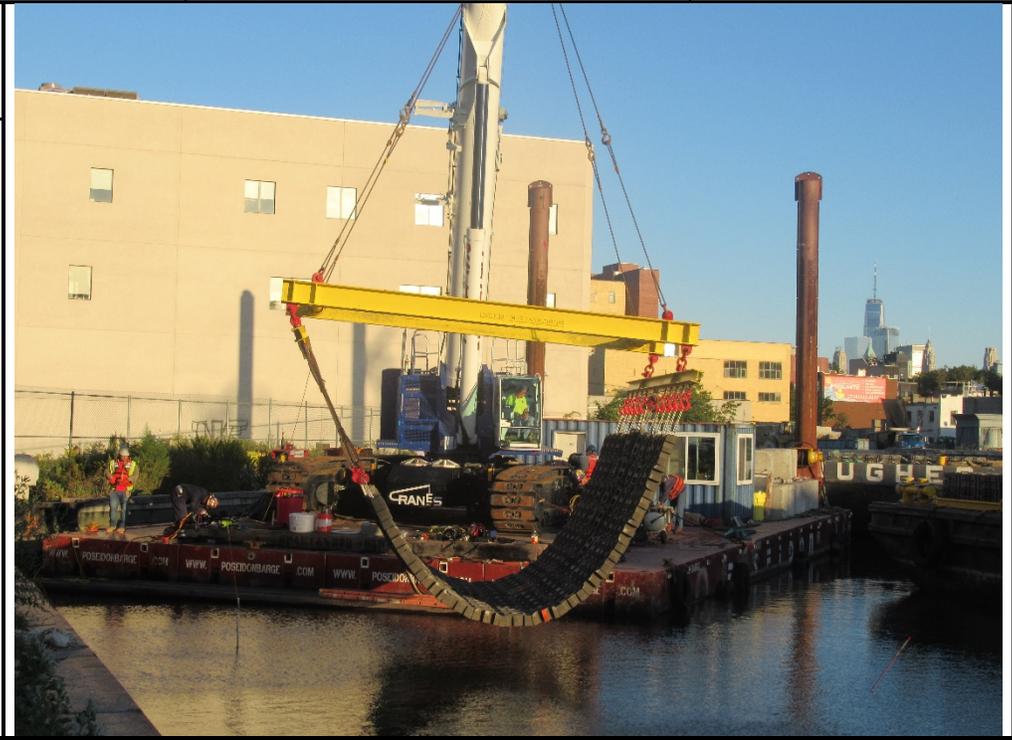

<b>Photo No.</b> 010	<b>Date</b> 10-05-2018
-------------------------	---------------------------

**Description**  
Moving mats from barge to barge to allow orderly placement of mats.



**GEOSYNTEC IN-CANAL WATER QUALITY MONITORING WEEKLY DATA SUMMARY**



# **GOWANUS CANAL SUPERFUND SITE DREDGING AND CAPPING PILOT STUDY Water Quality Monitoring Weekly Data Summary**

Week of October 1<sup>st</sup>, 2018

## **Report Contents**

- Scope of Monitoring
- Turbidity Buoy Data
- Handheld Measurements
- Summary of Visual Observations
  - Report of Exceedances

*Prepared by*

**Geosyntec**  **Beech and Bonaparte**   
consultants engineering p.c.


engineers | scientists | innovators

*an affiliate of Geosyntec Consultants*

7 Graphics Drive, Suite 106  
Ewing, NJ 08628  
Project Number HPH106A (52)


## **1. SCOPE OF MONITORING**

The following report summarizes water quality monitoring data collected during the week of October 1<sup>st</sup>, 2018. Two turbidity buoys were deployed to monitor turbidity during the pilot study. One turbidity buoy was deployed just outside of the 4<sup>th</sup> Street Turning Basin and is referred to as the sentinel buoy. A second turbidity buoy was deployed further upstream in RTA1 in order to monitor background turbidity unaffected by on-water construction activities. This turbidity buoy is referred to as the ambient buoy. A map indicating the approximate locations of the turbidity buoys is provided in Figure 1. Each turbidity buoy was equipped with a YSI 600 OMS water quality meter with optical turbidity sensor. The buoys were programmed such that readings were collected every 15 minutes. After each measurement, the turbidity data were transmitted to a FTP site via telemetry. This report provides the turbidity data collected every 15 minutes from both the ambient and sentinel buoys during each day between 7 AM and 5 PM during the week of October 1<sup>st</sup>. Average and maximum turbidity are also presented. No handheld measurements were collected during this reporting period. Visual observations of turbidity and sheen are summarized in Section 4. The data provided in this summary report have not yet been validated and should be considered preliminary.

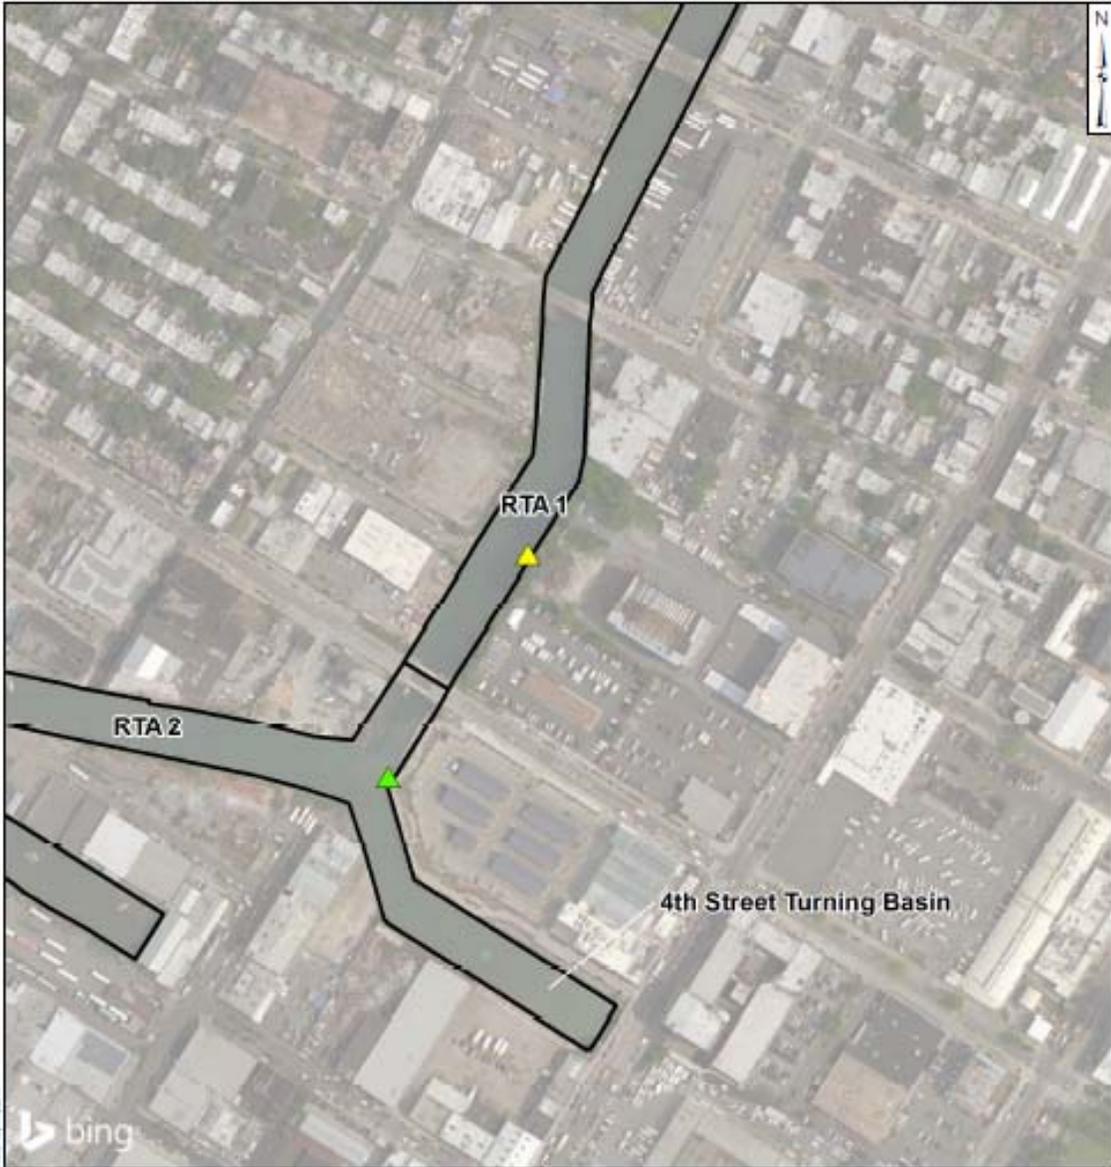

**Legend**

-  Ambient Buoy
-  Sentinel Buoy
-  RTA Boundary

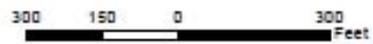

**Turbidity Buoy Locations**

Gowanus Canal, Brooklyn, NY

Gowanus Canal Remedial Design Group  
 Geosyntec consultants  
 Beech and Bonaparte engineering p.c.  
an affiliate of Geosyntec Consultants

Figure

1

Ewing, NJ

October 2017

## 2. TURBIDITY BUOY DATA

The following section provides turbidity data for the sentinel and ambient turbidity buoys from 7 AM to 5 PM from October 1<sup>st</sup> to October 5<sup>th</sup>, 2018. Background data prior to the start of dredging is provided in Appendix A. No exceedances to the numerical rolling average threshold criteria were observed during the reporting period. Negative values were observed during this reporting period. Since the numerical criteria is based on the difference between the ambient and sentinel turbidity buoy measurements, these negative values do not impact monitoring.

### 2.1 Monday, October 1<sup>st</sup>, 2018

Time (Local)	Ambient Turbidity (NTU)	Sentinel Turbidity (NTU)	Sentinel >Ambient (Y/N)	Time (Local)	Ambient Turbidity (NTU)	Sentinel Turbidity (NTU)	Sentinel >Ambient (Y/N)
10/1/2018 7:00	0.9	-0.3	N	10/1/2018 12:15	0.8	1.6	Y
10/1/2018 7:15	1.0	-0.6	N	10/1/2018 12:30	2.0	1.0	N
10/1/2018 7:30	2.0	0.3	N	10/1/2018 12:45	1.1	0.4	N
10/1/2018 7:45	1.1	-0.3	N	10/1/2018 13:00	0.8	1.0	Y
10/1/2018 8:00	0.7	-0.9	N	10/1/2018 13:15	0.8	1.1	Y
10/1/2018 8:15	0.9	-0.1	N	10/1/2018 13:30	0.8	0.2	N
10/1/2018 8:30	1.9	-0.2	N	10/1/2018 13:45	0.3	0.1	N
10/1/2018 8:45	1.4	-0.1	N	10/1/2018 14:00	0.7	0.2	N
10/1/2018 9:00	3.5	0.0	N	10/1/2018 14:15	1.2	0.9	N
10/1/2018 9:15	1.9	-0.4	N	10/1/2018 14:30	1.0	0.3	N
10/1/2018 9:30	2.1	1.3	N	10/1/2018 14:45	0.6	0.1	N
10/1/2018 9:45	2.5	0.8	N	10/1/2018 15:00	1.1	0.1	N
10/1/2018 10:00	2.0	0.3	N	10/1/2018 15:15	1.1	0.1	N
10/1/2018 10:15	3.5	0.2	N	10/1/2018 15:30	0.5	0.4	N
10/1/2018 10:30	2.8	0.4	N	10/1/2018 15:45	0.7	0.6	N
10/1/2018 10:45	2.6	0.2	N	10/1/2018 16:00	0.8	0.4	N
10/1/2018 11:00	1.4	0.5	N	10/1/2018 16:15	0.6	0.6	N
10/1/2018 11:15	1.3	0.7	N	10/1/2018 16:30	0.7	0.4	N
10/1/2018 11:30	1.9	-0.1	N	10/1/2018 16:45	0.4	0.3	N
10/1/2018 11:45	2.1	0.4	N	10/1/2018 17:00	1.3	0.5	N
10/1/2018 12:00	1.3	0.3	N				

Average	1.4	0.3	N
Maximum	3.5	1.6	N

**Notes:**

No exceedance to rolling average threshold criteria during reporting period

Values highlighted in green are greater than 20 NTU above the ambient buoy reading

Values highlighted in blue are greater than 40 NTU above the ambient buoy reading

## 2.2 Tuesday, October 2<sup>nd</sup>, 2018

Time (Local)	Ambient Turbidity (NTU)	Sentinel Turbidity (NTU)	Sentinel >Ambient (Y/N)	Time (Local)	Ambient Turbidity (NTU)	Sentinel Turbidity (NTU)	Sentinel >Ambient (Y/N)
10/2/2018 7:00	0.9	-0.1	N	10/2/2018 12:15	1.2	0.8	N
10/2/2018 7:15	2.2	-0.1	N	10/2/2018 12:30	1.4	1.4	N
10/2/2018 7:30	2.8	0.3	N	10/2/2018 12:45	3.9	1.3	N
10/2/2018 7:45	2.0	-0.2	N	10/2/2018 13:00	1.4	0.7	N
10/2/2018 8:00	1.3	-0.5	N	10/2/2018 13:15	1.9	1.3	N
10/2/2018 8:15	2.4	1.0	N	10/2/2018 13:30	1.3	0.8	N
10/2/2018 8:30	2.5	0.9	N	10/2/2018 13:45	0.9	0.8	N
10/2/2018 8:45	2.2	1.6	N	10/2/2018 14:00	1.5	1.3	N
10/2/2018 9:00	2.1	0.1	N	10/2/2018 14:15	0.8	1.6	Y
10/2/2018 9:15	3.5	1.0	N	10/2/2018 14:30	0.5	0.4	N
10/2/2018 9:30	5.3	0.8	N	10/2/2018 14:45	0.4	0.9	Y
10/2/2018 9:45	3.5	0.6	N	10/2/2018 15:00	0.4	1.2	Y
10/2/2018 10:00	3.1	0.4	N	10/2/2018 15:15	1.3	0.4	N
10/2/2018 10:15	2.8	1.4	N	10/2/2018 15:30	1.9	0.2	N
10/2/2018 10:30	1.4	0.9	N	10/2/2018 15:45	1.9	0.3	N
10/2/2018 10:45	2.0	1.7	N	10/2/2018 16:00	0.9	0.5	N
10/2/2018 11:00	2.0	0.7	N	10/2/2018 16:15	0.9	0.7	N
10/2/2018 11:15	1.4	1.5	Y	10/2/2018 16:30	0.8	0.7	N
10/2/2018 11:30	1.2	0.4	N	10/2/2018 16:45	1.4	0.7	N
10/2/2018 11:45	1.1	0.8	N	10/2/2018 17:00	1.0	1.0	N
10/2/2018 12:00	1.4	0.9	N				

Average	1.8	0.8	N
Maximum	5.3	1.7	N

**Notes:**

No exceedance to rolling average threshold criteria during reporting period

Values highlighted in green are greater than 20 NTU above the ambient buoy reading

Values highlighted in blue are greater than 40 NTU above the ambient buoy reading





2.5 Friday, October 5<sup>th</sup>, 2018

Time (Local)	Ambient Turbidity (NTU)	Sentinel Turbidity (NTU)	Sentinel >Ambient (Y/N)	Time (Local)	Ambient Turbidity (NTU)	Sentinel Turbidity (NTU)	Sentinel >Ambient (Y/N)
10/5/2018 7:00	0.8	-0.9	N	10/5/2018 12:15	3.1	2.0	N
10/5/2018 7:15	0.7	-1.0	N	10/5/2018 12:30	1.8	1.3	N
10/5/2018 7:30	0.5	-0.5	N	10/5/2018 12:45	1.6	1.8	Y
10/5/2018 7:45	0.6	-0.2	N	10/5/2018 13:00	1.4	0.8	N
10/5/2018 8:00	1.6	0.3	N	10/5/2018 13:15	1.6	1.0	N
10/5/2018 8:15	0.3	0.0	N	10/5/2018 13:30	1.2	0.9	N
10/5/2018 8:30	0.1	0.3	Y	10/5/2018 13:45	0.2	0.7	Y
10/5/2018 8:45	1.2	0.1	N	10/5/2018 14:00	2.5	0.6	N
10/5/2018 9:00	2.9	-0.5	N	10/5/2018 14:15	0.6	0.2	N
10/5/2018 9:15	0.4	0.6	Y	10/5/2018 14:30	0.5	0.5	N
10/5/2018 9:30	0.1	0.7	Y	10/5/2018 14:45	0.5	0.8	Y
10/5/2018 9:45	-0.5	0.1	Y	10/5/2018 15:00	0.4	-0.5	N
10/5/2018 10:00	0.1	0.2	Y	10/5/2018 15:15	0.6	-0.4	N
10/5/2018 10:15	0.2	0.2	N	10/5/2018 15:30	2.6	-0.3	N
10/5/2018 10:30	3.9	0.4	N	10/5/2018 15:45	-0.1	0.1	Y
10/5/2018 10:45	3.7	0.5	N	10/5/2018 16:00	-0.2	-0.3	N
10/5/2018 11:00	5.7	0.0	N	10/5/2018 16:15	-0.2	-0.7	N
10/5/2018 11:15	4.4	0.7	N	10/5/2018 16:30	0.2	-0.8	N
10/5/2018 11:30	4.5	1.2	N	10/5/2018 16:45	-0.4	-1.2	N
10/5/2018 11:45	2.7	2.0	N	10/5/2018 17:00	-0.2	-0.6	N
10/5/2018 12:00	3.1	1.8	N				

Average	1.3	0.3	N
Maximum	5.7	2.0	N

**Notes:**

No exceedance to rolling average threshold criteria during reporting period

Values highlighted in green are greater than 20 NTU above the ambient buoy reading

Values highlighted in blue are greater than 40 NTU above the ambient buoy reading

### 3. HANDHELD MEASUREMENTS

No handheld measurements were collected during this reporting period.

### 4. SUMMARY OF VISUAL OBSERVATIONS


Visual observations were consistent with background conditions.

### 5. REPORT OF EXCEEDANCES

No exceedances of the water quality monitoring threshold criteria were met during the reporting period. Refer to the Water Quality Monitoring Plan for In-waterway Construction Activities (Geosyntec 2017) for further information regarding the Trigger and Action Criteria. Threshold criteria are summarized as follows:

- **Trigger criterion** – Any of the following:
  - The rolling average of the sentinel buoy turbidity measurements over a one-hour period exceeds the rolling average of the ambient buoy turbidity measurements by 20 NTU excluding any eliminated outlier measurements; or
  - Either an oil sheen or a turbidity plume is visually observed outside of engineering controls and in-waterway construction activities cannot be immediately excluded as the source.
- **Action criterion** – Any of the following:
  - The rolling average of the sentinel buoy turbidity measurements over a one-hour period exceeds the rolling average of the ambient buoy turbidity measurements by 40 NTU excluding any eliminated outlier measurements; or
  - Either an oil sheen or a turbidity plume is visually observed outside of engineering controls and in-waterway construction activities are readily identified as the source.


# **FIGURES**

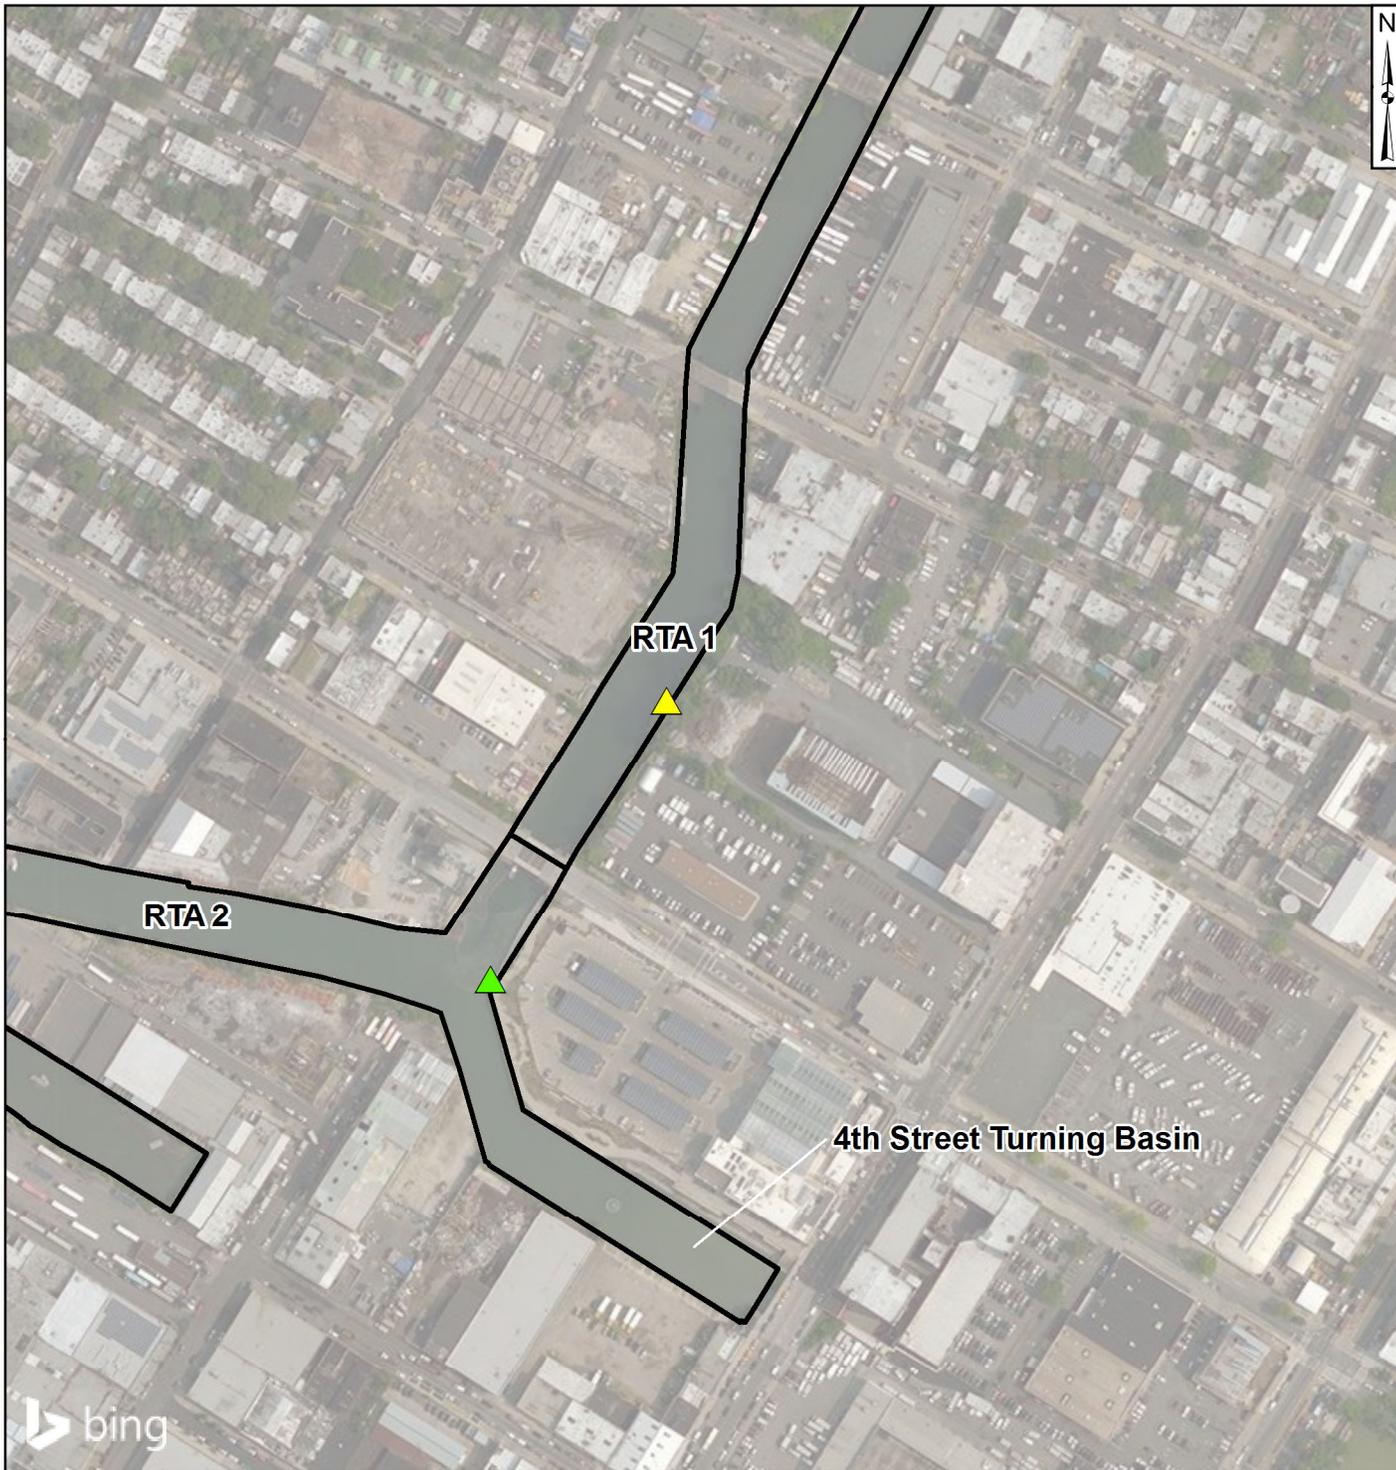

X:\03\_GIS\mxd\Canal\_Wide\_Turbidity\_Buoy\_Locations.mxd; acarnes; 10/19/2017

**Legend**

-  Ambient Buoy
-  Sentinel Buoy
-  RTA Boundary

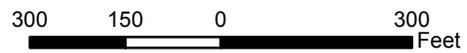

**Turbidity Buoy Locations**

Gowanus Canal, Brooklyn, NY

**Gowanus Canal Remedial Design Group** **Geosyntec** consultants **Beech and Bonaparte** engineering p.c. an affiliate of Geosyntec Consultants

**Figure**

**1**

Ewing, NJ

October 2017

**APPENDIX A**  
**PRE-DREDGE TURBIDITY BUOY DATA**

Time (Local)	Ambient Turbidity (NTU)	Sentinel Turbidity (NTU)	Sentinel> Ambient (Y/N)	Time (Local)	Ambient Turbidity (NTU)	Sentinel Turbidity (NTU)	Sentinel> Ambient (Y/N)	Time (Local)	Ambient Turbidity (NTU)	Sentinel Turbidity (NTU)	Sentinel> Ambient (Y/N)
10/3/2017 15:00	7.4	2.7	N	10/4/2017 4:30	4.8	7.1	Y	10/4/2017 18:00	6.9	2.7	N
10/3/2017 15:15	6.6	2.4	N	10/4/2017 4:45	5	6.3	Y	10/4/2017 18:15	7.2	2.7	N
10/3/2017 15:30	6.4	2.7	N	10/4/2017 5:00	4.7	6	Y	10/4/2017 18:30	7.8	3.4	N
10/3/2017 15:45	6.9	2	N	10/4/2017 5:15	5.1	6.4	Y	10/4/2017 18:45	8.2	4.4	N
10/3/2017 16:00	6.3	2.1	N	10/4/2017 5:30	5	7.3	Y	10/4/2017 19:00	7.5	3.1	N
10/3/2017 16:15	6.5	2.4	N	10/4/2017 5:45	5.4	7.8	Y	10/4/2017 19:15	8.7	3.6	N
10/3/2017 16:30	7.1	2.9	N	10/4/2017 6:00	5.5	8.3	Y	10/4/2017 19:30	8.7	4.5	N
10/3/2017 16:45	6.1	2.8	N	10/4/2017 6:15	5.2	9	Y	10/4/2017 19:45	9.4	4.1	N
10/3/2017 17:00	7	2.8	N	10/4/2017 6:30	5.8	7.2	Y	10/4/2017 20:00	8.4	4	N
10/3/2017 17:15	7	4.4	N	10/4/2017 6:45	5.4	8.8	Y	10/4/2017 20:15	8.2	4	N
10/3/2017 17:30	7	4.7	N	10/4/2017 7:00	5.5	8	Y	10/4/2017 20:30	9	3.6	N
10/3/2017 17:45	6.3	4	N	10/4/2017 7:15	5.6	7.5	Y	10/4/2017 20:45	8.4	3.5	N
10/3/2017 18:00	6.5	6.9	Y	10/4/2017 7:30	6.9	7.2	Y	10/4/2017 21:00	9.5	4.7	N
10/3/2017 18:15	7.8	6.7	Y	10/4/2017 7:45	6.8	6.1	N	10/4/2017 21:15	10.2	3.9	N
10/3/2017 18:30	7.9	6.5	N	10/4/2017 8:00	6.7	7.4	Y	10/4/2017 21:30	9.5	3.5	N
10/3/2017 18:45	8.5	5.9	N	10/4/2017 8:15	7.3	6.1	N	10/4/2017 21:45	8.9	3.6	N
10/3/2017 19:00	7.9	6	N	10/4/2017 8:30	7.2	4.6	N	10/4/2017 22:00	8.6	2.9	N
10/3/2017 19:15	7.4	6.3	N	10/4/2017 8:45	6.6	9	Y	10/4/2017 22:15	8.7	3.6	N
10/3/2017 19:30	7.4	4.3	N	10/4/2017 9:00	9.2	14.1	Y	10/4/2017 22:30	8.4	6.3	N
10/3/2017 19:45	8.3	4.6	N	10/4/2017 9:15	7.9	4.8	N	10/4/2017 22:45	7.3	3.3	N
10/3/2017 20:00	8.9	5.2	N	10/4/2017 9:30	9.3	4.6	N	10/4/2017 23:00	7.4	3.8	N
10/3/2017 20:15	8.6	4.5	N	10/4/2017 9:45	7.6	5.1	N	10/4/2017 23:15	7.1	4.5	N
10/3/2017 20:30	8	4.9	N	10/4/2017 10:00	8.1	3.9	N	10/4/2017 23:30	7	3.8	N
10/3/2017 20:45	10.6	4.3	N	10/4/2017 10:15	7.8	3.1	N	10/4/2017 23:45	8.3	5.3	N
10/3/2017 21:00	11.1	4.6	N	10/4/2017 10:30	7.3	4.5	N	10/5/2017 0:00	7.7	6.2	N
10/3/2017 21:15	9.8	4.7	N	10/4/2017 10:45	7.5	3.9	N	10/5/2017 0:15	7.8	5.1	N
10/3/2017 21:30	8.8	4.6	N	10/4/2017 11:00	7.6	9	Y	10/5/2017 0:30	7.2	5.7	N
10/3/2017 21:45	9	4.7	N	10/4/2017 11:15	6.5	16.7	Y	10/5/2017 0:45	7	5.4	N
10/3/2017 22:00	8.3	4.8	N	10/4/2017 11:30	7.4	6	N	10/5/2017 1:00	7.5	4.9	N
10/3/2017 22:15	7.3	6.1	N	10/4/2017 11:45	6.8	5.3	N	10/5/2017 1:15	7	8.2	Y
10/3/2017 22:30	7	4.7	N	10/4/2017 12:00	7.7	5.1	N	10/5/2017 1:30	8.1	4.9	N
10/3/2017 22:45	6.6	5.3	N	10/4/2017 12:15	6.6	6.1	N	10/5/2017 1:45	9.1	6.5	N
10/3/2017 23:00	7.1	6.1	N	10/4/2017 12:30	7.6	4	N	10/5/2017 2:00	9.2	5.2	N
10/3/2017 23:15	6.5	6	N	10/4/2017 12:45	7.7	3.9	N	10/5/2017 2:15	8.5	3.7	N
10/3/2017 23:30	6.6	6.9	Y	10/4/2017 13:00	8.3	4.8	N	10/5/2017 2:30	10.2	5.2	N
10/3/2017 23:45	7.2	5.2	N	10/4/2017 13:15	8.5	3.9	N	10/5/2017 2:45	10.1	4.2	N
10/4/2017 0:00	6.8	6.3	N	10/4/2017 13:30	9.2	5.5	N	10/5/2017 3:00	10.3	4.9	N
10/4/2017 0:15	7.2	5.6	N	10/4/2017 13:45	9.4	4.5	N	10/5/2017 3:15	9	6.3	N
10/4/2017 0:30	7.4	6.4	N	10/4/2017 14:00	11.1	3.1	N	10/5/2017 3:30	9.2	4.5	N
10/4/2017 0:45	7.1	5	N	10/4/2017 14:15	10	2.5	N	10/5/2017 3:45	8.4	4.1	N
10/4/2017 1:00	7.1	4.3	N	10/4/2017 14:30	9.8	2	N	10/5/2017 4:00	7.4	4.4	N
10/4/2017 1:15	8.3	4.6	N	10/4/2017 14:45	9.7	2.1	N	10/5/2017 4:15	7.3	4.4	N
10/4/2017 1:30	9	5.1	N	10/4/2017 15:00	9.3	2.4	N	10/5/2017 4:30	6.4	4.6	N
10/4/2017 1:45	7.9	4.5	N	10/4/2017 15:15	8.5	2.1	N	10/5/2017 4:45	6.2	5.1	N
10/4/2017 2:00	9.1	4	N	10/4/2017 15:30	8.5	1.8	N	10/5/2017 5:00	5.3	5.2	N
10/4/2017 2:15	7	5.3	N	10/4/2017 15:45	7.2	1.8	N	10/5/2017 5:15	5.3	5.3	N
10/4/2017 2:30	7.2	5.5	N	10/4/2017 16:00	7.3	1.6	N	10/5/2017 5:30	4.8	5	Y
10/4/2017 2:45	6.6	4.8	N	10/4/2017 16:15	6.4	1.8	N	10/5/2017 5:45	5.7	5	N
10/4/2017 3:00	6.6	5.7	N	10/4/2017 16:30	7	1.6	N	10/5/2017 6:00	5.6	4.8	N
10/4/2017 3:15	6.2	5.1	N	10/4/2017 16:45	7.5	2.6	N	10/5/2017 6:15	5.4	4.9	N
10/4/2017 3:30	5.9	4.7	N	10/4/2017 17:00	6.4	2.7	N	10/5/2017 6:30	6.1	5.7	N
10/4/2017 3:45	5.5	5.9	N	10/4/2017 17:15	6.5	2	N	10/5/2017 6:45	5.9	6.4	Y
10/4/2017 4:00	4.9	6.4	Y	10/4/2017 17:30	6.7	2.3	N	10/5/2017 7:00	6.1	7.8	Y
10/4/2017 4:15	5.1	7	Y	10/4/2017 17:45	6.6	2.1	N				
Average	7.5	6.0	N								
Maximum	11.1	16.7	Y								

**TRC WEEKLY COMMUNITY AIR MONITORING PROJECT REPORT**





**Gowanus Canal Superfund Site  
TB-4 Dredging and Capping Pilot Study  
Brooklyn, New York  
Weekly Report  
(TRC Project No.274286-0000-00000)**

**Community Air Monitoring Project  
52<sup>nd</sup> Weekly Monitoring Period  
Summary Report:**

October 1<sup>st</sup>, through October 5<sup>th</sup>, 2018

**Report Contents**

- Executive Summary
- Daily Data Summary Report – PM<sub>10</sub>/TVOC
  - Daily Meteorological Summary Report
    - Periodic Monitoring Results

# **Gowanus Canal Superfund Site TB-4 Dredging and Capping Pilot Study Brooklyn, New York**

## **Executive Summary – Week 52 Monitoring Period October 1<sup>st</sup> through October 5<sup>th</sup>, 2018**

The following report summarizes site air monitoring activities for the Week 52 monitoring period from October 1<sup>st</sup> through October 5<sup>th</sup>, 2018. The start and stop times associated with each daily monitoring period are listed on the respective daily reports.

TRC continued to operate two (2) air monitoring stations on the Citizen Property or Staging Area, and five (5) air monitoring stations in the 4<sup>th</sup> St Turning Basin Area using the equipment specified previously in the *Gowanus Canal TB-4 Dredging and Pilot Study Executive Summary – Background Monitoring Period Report*. During the Week 52 monitoring period there were no PM<sub>10</sub> or TVOC exceedances of the action level of 150 ug/m<sup>3</sup> or 1,000 ppb respectively as defined in the *Community Air Monitoring Plan for the Gowanus Canal TB-4 Dredging and Pilot Study Project Brooklyn, NY, August 2017*.

Figure 1 depicts Total Volatile Organics (TVOC) daily averages and maximums. Figure 2 depicts particulate monitoring (PM<sub>10</sub>) daily averages and maximums. Figure 3 depicts the station locations along the Gowanus Canal.

Additional monitoring for hydrogen sulfide, ammonia, and formaldehyde took place at all stations throughout the Week 52 monitoring period twice daily. The results of these measurements are shown in Table 1.

During the Week 52 monitoring period of October 1<sup>st</sup> through October 4<sup>th</sup>, 2018 TRC conducted Volatile Organic Compounds (USEPA Method TO-15) sampling at Stations 4 and 5. The ST-4 sample was collected on October 1<sup>st</sup> through October 2<sup>nd</sup>, 2018 and the ST-5 sample was collected on October 4<sup>th</sup> through October 5<sup>th</sup>, 2018. Both samples were collected over a 23-hour period and shipped to Con-Test Analytical Laboratory for analyses. The results of the summa canister sampling are pending lab analyses.

Site activities which were conducted at the Citizen Property during October 1<sup>st</sup> through October 5<sup>th</sup>, 2018 included the following:

- Material and equipment deliveries on Citizen Property
- General vehicular traffic site-wide throughout the monitoring period
- Maintenance of the barges and equipment
- Continue decontaminating and demobilizing equipment

Site activities which were conducted at the 4<sup>th</sup> St Turning Basin Area of the Canal during October 1<sup>st</sup> through October 5<sup>th</sup>, 2018 included the following:

- Continued placement of articulated concrete block mats in southeast corner of 4<sup>th</sup> St Turning Basin.
- Total of 60 mats of required 255 placed via crane and divers during period

**Gowanus Canal Superfund Site  
TB-4 Dredging and Capping Pilot Study  
Brooklyn, New York  
Daily Station Report – TVOC/PM<sub>10</sub>  
(TRC Project No.274286-0000-00000)  
10/01/2018 06:30 AM - 10/01/2018 23:45 PM**

**Station 1 (Citizen Property near Construction Trailers)**

TVOC			PM <sub>10</sub>		
Max.	5	ppb	Max.	16	ug/m <sup>3</sup>
Avg.	1	ppb	Avg.	9	ug/m <sup>3</sup>
Exc.	0	total	Exc.	0	Total

**Station 2 (Citizen Property near Pad Area)**

TVOC			PM <sub>10</sub>		
Max.	<1	ppb	Max.	27	ug/m <sup>3</sup>
Avg.	<1	ppb	Avg.	11	ug/m <sup>3</sup>
Exc.	0	total	Exc.	0	Total

**Station 3 (Whole Foods Property NW Riverwalk Location)**

TVOC			PM <sub>10</sub>		
Max.	55	ppb	Max.	<1	ug/m <sup>3</sup>
Avg.	32	ppb	Avg.	<1	ug/m <sup>3</sup>
Exc.	0	total	Exc.	0	Total

**Station 4 (Whole Foods Property Central Riverwalk Location)**

TVOC			PM <sub>10</sub>		
Max.	147	ppb	Max.	20	ug/m <sup>3</sup>
Avg.	13	ppb	Avg.	10	ug/m <sup>3</sup>
Exc.	0	total	Exc.	0	Total

**Station 5 (Whole Foods Property near 3rd Avenue Bridge)**

TVOC			PM <sub>10</sub>		
Max.	94	ppb	Max.	20	ug/m <sup>3</sup>
Avg.	11	ppb	Avg.	11	ug/m <sup>3</sup>
Exc.	0	total	Exc.	0	Total

**Station 6 (Maritime Estates Property along Canal Fencing)**

TVOC			PM <sub>10</sub>		
Max.	94	ppb	Max.	24	ug/m <sup>3</sup>
Avg.	48	ppb	Avg.	10	ug/m <sup>3</sup>
Exc.	0	total	Exc.	0	Total

**Station 7 (386 3rd Avenue along Canal Fencing)**

TVOC			PM <sub>10</sub>		
Max.	<1	ppb	Max.	<1	ug/m <sup>3</sup>
Avg.	<1	ppb	Avg.	<1	ug/m <sup>3</sup>
Exc.	0	total	Exc.	0	Total

TVOC – Total Volatile Organic Compounds

PM<sub>10</sub> – Particulates as PM<sub>10</sub>

Max. – Maximum daily average (15 min. avg. – TVOC / 15 min. avg. – PM<sub>10</sub>)

Avg. – Daily average (15 min. avg. – TVOC / 15 min. avg. – PM<sub>10</sub>)

Exc. – Total # of averages which exceed the action level (≥1 ppm - TVOC / ≥150 ug/m<sup>3</sup> - PM<sub>10</sub>)

**Gowanus Canal Superfund Site**  
**TB-4 Dredging and Capping Pilot Study**  
**Brooklyn, New York**  
Daily Station Report – TVOC/PM<sub>10</sub>  
(TRC Project No.274286-0000-00000)  
10/02/2018 00:00 AM - 10/02/2018 23:45 PM

**Station 1 (Citizen Property near Construction Trailers)**

TVOC			PM <sub>10</sub>		
Max.	13	ppb	Max.	16	ug/m <sup>3</sup>
Avg.	2	ppb	Avg.	8	ug/m <sup>3</sup>
Exc.	0	total	Exc.	0	Total

**Station 2 (Citizen Property near Pad Area)**

TVOC			PM <sub>10</sub>		
Max.	<1	ppb	Max.	30	ug/m <sup>3</sup>
Avg.	<1	ppb	Avg.	10	ug/m <sup>3</sup>
Exc.	0	total	Exc.	0	Total

**Station 3 (Whole Foods Property NW Riverwalk Location)**

TVOC			PM <sub>10</sub>		
Max.	42	ppb	Max.	<1	ug/m <sup>3</sup>
Avg.	32	ppb	Avg.	<1	ug/m <sup>3</sup>
Exc.	0	total	Exc.	0	Total

**Station 4 (Whole Foods Property Central Riverwalk Location)**

TVOC			PM <sub>10</sub>		
Max.	110	ppb	Max.	29	ug/m <sup>3</sup>
Avg.	13	ppb	Avg.	8	ug/m <sup>3</sup>
Exc.	0	total	Exc.	0	Total

**Station 5 (Whole Foods Property near 3rd Avenue Bridge)**

TVOC			PM <sub>10</sub>		
Max.	140	ppb	Max.	18	ug/m <sup>3</sup>
Avg.	59	ppb	Avg.	11	ug/m <sup>3</sup>
Exc.	0	total	Exc.	0	Total

**Station 6 (Maritime Estates Property along Canal Fencing)**

TVOC			PM <sub>10</sub>		
Max.	93	ppb	Max.	67	ug/m <sup>3</sup>
Avg.	40	ppb	Avg.	11	ug/m <sup>3</sup>
Exc.	0	total	Exc.	0	Total

**Station 7 (386 3rd Avenue along Canal Fencing)**

TVOC			PM <sub>10</sub>		
Max.	<1	ppb	Max.	<1	ug/m <sup>3</sup>
Avg.	<1	ppb	Avg.	<1	ug/m <sup>3</sup>
Exc.	0	total	Exc.	0	Total

TVOC – Total Volatile Organic Compounds

PM<sub>10</sub> – Particulates as PM<sub>10</sub>

Max. – Maximum daily average (15 min. avg. – TVOC / 15 min. avg. – PM<sub>10</sub>)

Avg. – Daily average (15 min. avg. – TVOC / 15 min. avg. – PM<sub>10</sub>)

Exc. – Total # of averages which exceed the action level (≥1 ppm - TVOC / ≥150 ug/m<sup>3</sup> - PM<sub>10</sub>)

**Gowanus Canal Superfund Site**  
**TB-4 Dredging and Capping Pilot Study**  
**Brooklyn, New York**  
Daily Station Report – TVOC/PM<sub>10</sub>  
(TRC Project No.274286-0000-00000)  
10/03/2018 00:00 AM - 10/03/2018 23:45 PM

**Station 1 (Citizen Property near Construction Trailers)**

TVOC			PM <sub>10</sub>		
Max.	2	ppb	Max.	11	ug/m <sup>3</sup>
Avg.	<1	ppb	Avg.	4	ug/m <sup>3</sup>
Exc.	0	total	Exc.	0	Total

**Station 2 (Citizen Property near Pad Area)**

TVOC			PM <sub>10</sub>		
Max.	<1	ppb	Max.	13	ug/m <sup>3</sup>
Avg.	<1	ppb	Avg.	6	ug/m <sup>3</sup>
Exc.	0	total	Exc.	0	Total

**Station 3 (Whole Foods Property NW Riverwalk Location)**

TVOC			PM <sub>10</sub>		
Max.	42	ppb	Max.	<1	ug/m <sup>3</sup>
Avg.	29	ppb	Avg.	<1	ug/m <sup>3</sup>
Exc.	0	total	Exc.	0	Total

**Station 4 (Whole Foods Property Central Riverwalk Location)**

TVOC			PM <sub>10</sub>		
Max.	<1	ppb	Max.	<1	ug/m <sup>3</sup>
Avg.	<1	ppb	Avg.	<1	ug/m <sup>3</sup>
Exc.	0	total	Exc.	0	Total

**Station 5 (Whole Foods Property near 3rd Avenue Bridge)**

TVOC			PM <sub>10</sub>		
Max.	<1	ppb	Max.	11	ug/m <sup>3</sup>
Avg.	<1	ppb	Avg.	1	ug/m <sup>3</sup>
Exc.	0	total	Exc.	0	Total

**Station 6 (Maritime Estates Property along Canal Fencing)**

TVOC			PM <sub>10</sub>		
Max.	72	ppb	Max.	11	ug/m <sup>3</sup>
Avg.	23	ppb	Avg.	2	ug/m <sup>3</sup>
Exc.	0	total	Exc.	0	Total

**Station 7 (386 3rd Avenue along Canal Fencing)**

TVOC			PM <sub>10</sub>		
Max.	<1	ppb	Max.	<1	ug/m <sup>3</sup>
Avg.	<1	ppb	Avg.	<1	ug/m <sup>3</sup>
Exc.	0	total	Exc.	0	Total

TVOC – Total Volatile Organic Compounds

PM<sub>10</sub> – Particulates as PM<sub>10</sub>

Max. – Maximum daily average (15 min. avg. – TVOC / 15 min. avg. – PM<sub>10</sub>)

Avg. – Daily average (15 min. avg. – TVOC / 15 min. avg. – PM<sub>10</sub>)

Exc. – Total # of averages which exceed the action level (≥1 ppm - TVOC / ≥150 ug/m<sup>3</sup> - PM<sub>10</sub>)

**Gowanus Canal Superfund Site**  
**TB-4 Dredging and Capping Pilot Study**  
**Brooklyn, New York**  
Daily Station Report – TVOC/PM<sub>10</sub>  
(TRC Project No.274286-0000-00000)  
10/04/2018 00:00 AM - 10/04/2018 23:45 PM

**Station 1 (Citizen Property near Construction Trailers)**

TVOC			PM <sub>10</sub>		
Max.	7	ppb	Max.	19	ug/m <sup>3</sup>
Avg.	2	ppb	Avg.	10	ug/m <sup>3</sup>
Exc.	0	total	Exc.	0	Total

**Station 2 (Citizen Property near Pad Area)**

TVOC			PM <sub>10</sub>		
Max.	<1	ppb	Max.	20	ug/m <sup>3</sup>
Avg.	<1	ppb	Avg.	12	ug/m <sup>3</sup>
Exc.	0	total	Exc.	0	Total

**Station 3 (Whole Foods Property NW Riverwalk Location)**

TVOC			PM <sub>10</sub>		
Max.	52	ppb	Max.	<1	ug/m <sup>3</sup>
Avg.	31	ppb	Avg.	<1	ug/m <sup>3</sup>
Exc.	0	total	Exc.	0	Total

**Station 4 (Whole Foods Property Central Riverwalk Location)**

TVOC			PM <sub>10</sub>		
Max.	<1	ppb	Max.	22	ug/m <sup>3</sup>
Avg.	<1	ppb	Avg.	9	ug/m <sup>3</sup>
Exc.	0	total	Exc.	0	Total

**Station 5 (Whole Foods Property near 3rd Avenue Bridge)**

TVOC			PM <sub>10</sub>		
Max.	80	ppb	Max.	24	ug/m <sup>3</sup>
Avg.	<1	ppb	Avg.	9	ug/m <sup>3</sup>
Exc.	0	total	Exc.	0	Total

**Station 6 (Maritime Estates Property along Canal Fencing)**

TVOC			PM <sub>10</sub>		
Max.	114	ppb	Max.	23	ug/m <sup>3</sup>
Avg.	35	ppb	Avg.	8	ug/m <sup>3</sup>
Exc.	0	total	Exc.	0	Total

**Station 7 (386 3rd Avenue along Canal Fencing)**

TVOC			PM <sub>10</sub>		
Max.	<1	ppb	Max.	<1	ug/m <sup>3</sup>
Avg.	<1	ppb	Avg.	<1	ug/m <sup>3</sup>
Exc.	0	total	Exc.	0	Total

TVOC – Total Volatile Organic Compounds

PM<sub>10</sub> – Particulates as PM<sub>10</sub>

Max. – Maximum daily average (15 min. avg. – TVOC / 15 min. avg. – PM<sub>10</sub>)

Avg. – Daily average (15 min. avg. – TVOC / 15 min. avg. – PM<sub>10</sub>)

Exc. – Total # of averages which exceed the action level (≥1 ppm - TVOC / ≥150 ug/m<sup>3</sup> - PM<sub>10</sub>)

**Gowanus Canal Superfund Site**  
**TB-4 Dredging and Capping Pilot Study**  
**Brooklyn, New York**  
Daily Station Report – TVOC/PM<sub>10</sub>  
(TRC Project No.274286-0000-00000)  
10/05/2018 00:00 AM - 10/05/2018 19:00 PM

**Station 1 (Citizen Property near Construction Trailers)**

TVOC			PM <sub>10</sub>		
Max.	3	ppb	Max.	8	ug/m <sup>3</sup>
Avg.	<1	ppb	Avg.	3	ug/m <sup>3</sup>
Exc.	0	total	Exc.	0	Total

**Station 2 (Citizen Property near Pad Area)**

TVOC			PM <sub>10</sub>		
Max.	<1	ppb	Max.	11	ug/m <sup>3</sup>
Avg.	<1	ppb	Avg.	5	ug/m <sup>3</sup>
Exc.	0	total	Exc.	0	Total

**Station 3 (Whole Foods Property NW Riverwalk Location)**

TVOC			PM <sub>10</sub>		
Max.	28	ppb	Max.	<1	ug/m <sup>3</sup>
Avg.	27	ppb	Avg.	<1	ug/m <sup>3</sup>
Exc.	0	total	Exc.	0	Total

**Station 4 (Whole Foods Property Central Riverwalk Location)**

TVOC			PM <sub>10</sub>		
Max.	7	ppb	Max.	12	ug/m <sup>3</sup>
Avg.	2	ppb	Avg.	6	ug/m <sup>3</sup>
Exc.	0	total	Exc.	0	Total

**Station 5 (Whole Foods Property near 3rd Avenue Bridge)**

TVOC			PM <sub>10</sub>		
Max.	113	ppb	Max.	27	ug/m <sup>3</sup>
Avg.	65	ppb	Avg.	3	ug/m <sup>3</sup>
Exc.	0	total	Exc.	0	Total

**Station 6 (Maritime Estates Property along Canal Fencing)**

TVOC			PM <sub>10</sub>		
Max.	59	ppb	Max.	12	ug/m <sup>3</sup>
Avg.	28	ppb	Avg.	5	ug/m <sup>3</sup>
Exc.	0	total	Exc.	0	Total

**Station 7 (386 3rd Avenue along Canal Fencing)**

TVOC			PM <sub>10</sub>		
Max.	<1	ppb	Max.	<1	ug/m <sup>3</sup>
Avg.	<1	ppb	Avg.	<1	ug/m <sup>3</sup>
Exc.	0	total	Exc.	0	Total

TVOC – Total Volatile Organic Compounds



PM<sub>10</sub> – Particulates as PM<sub>10</sub>

Max. – Maximum daily average (15 min. avg. – TVOC / 15 min. avg. – PM<sub>10</sub>)



Avg. – Daily average (15 min. avg. – TVOC / 15 min. avg. – PM<sub>10</sub>)


Exc. – Total # of averages which exceed the action level (≥1 ppm - TVOC / ≥150 ug/m<sup>3</sup> - PM<sub>10</sub>)

**Figure 1**  
**Gowanus Canal Superfund Site -TB4 Dredging and Capping Pilot Program**  
**TVOC Monitoring Data - Week 52**

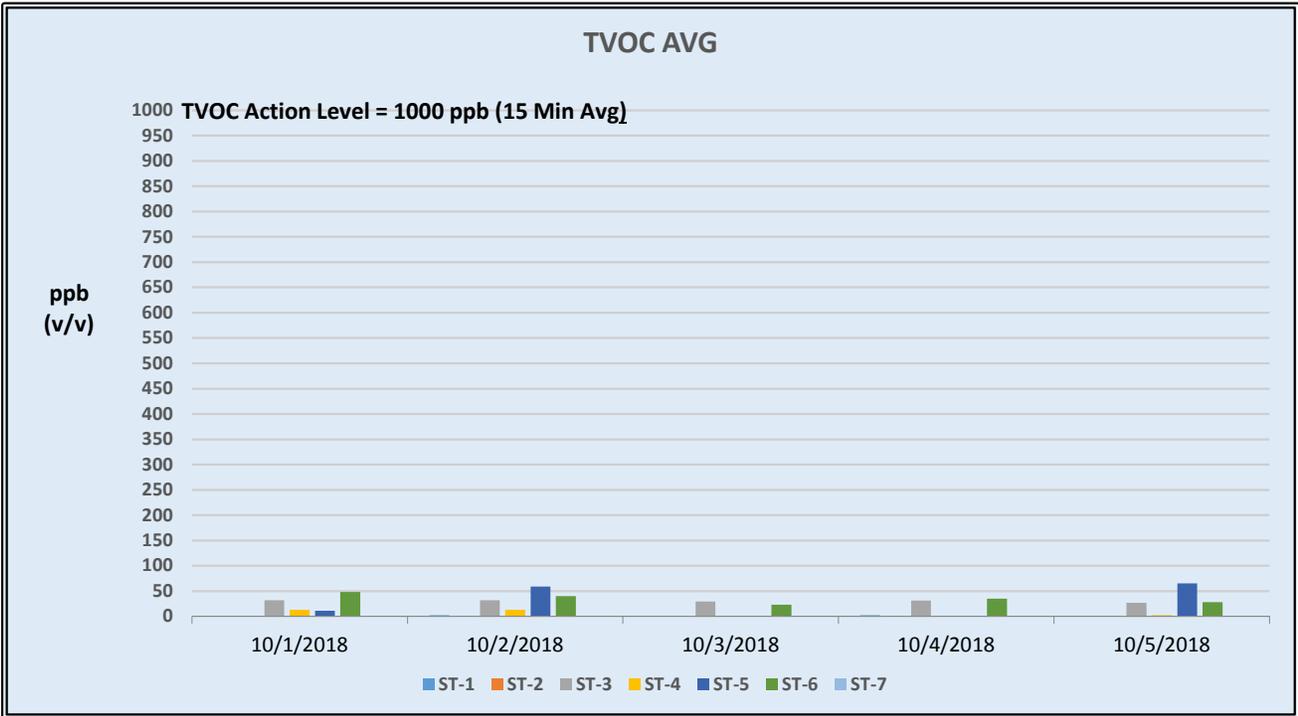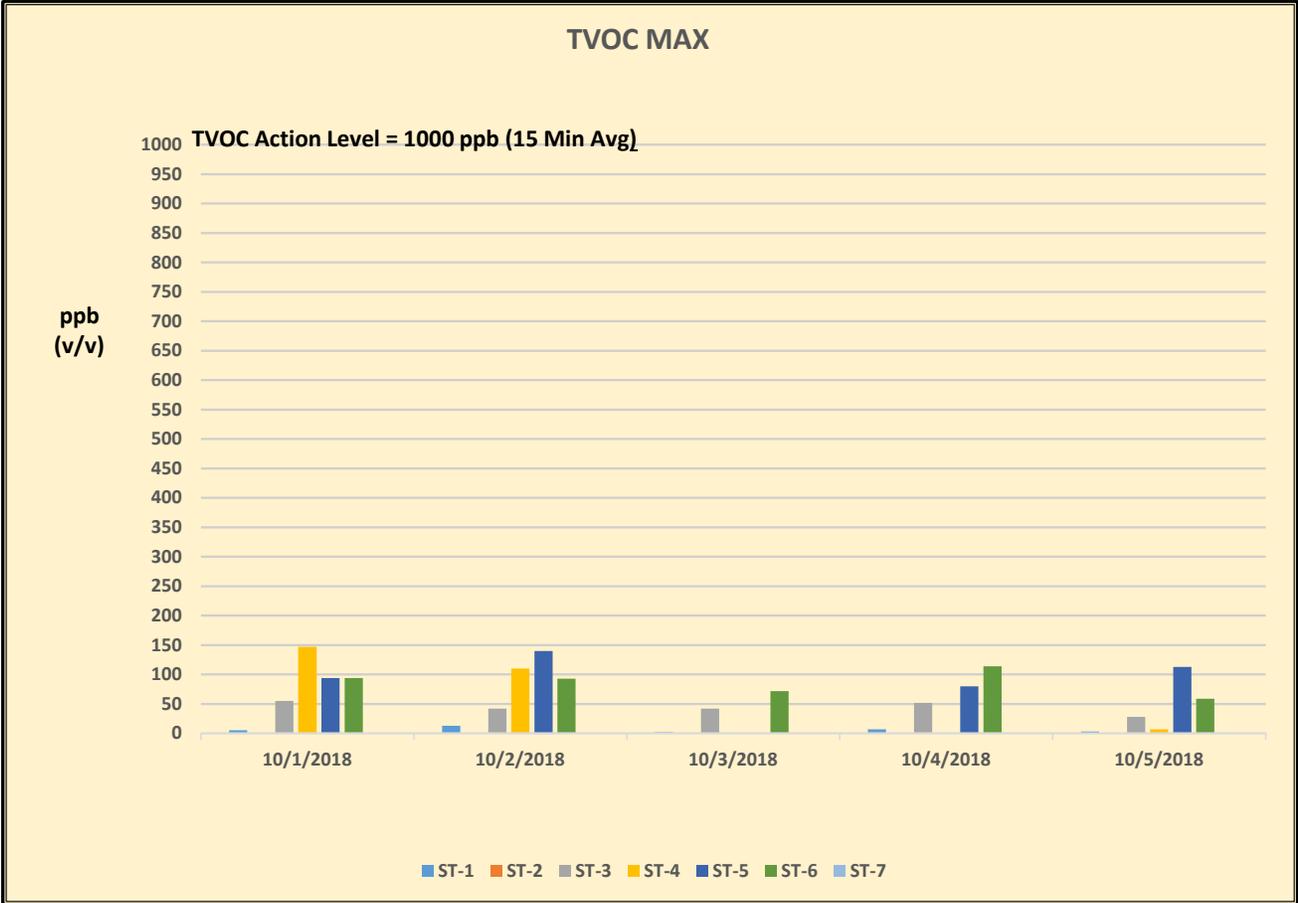

**Figure 2**  
**Gowanus Canal Superfund Site - TB4 Dredging and Capping Pilot Program**  
**TRC CAMP PM<sub>10</sub> Monitoring Data - Week 52**

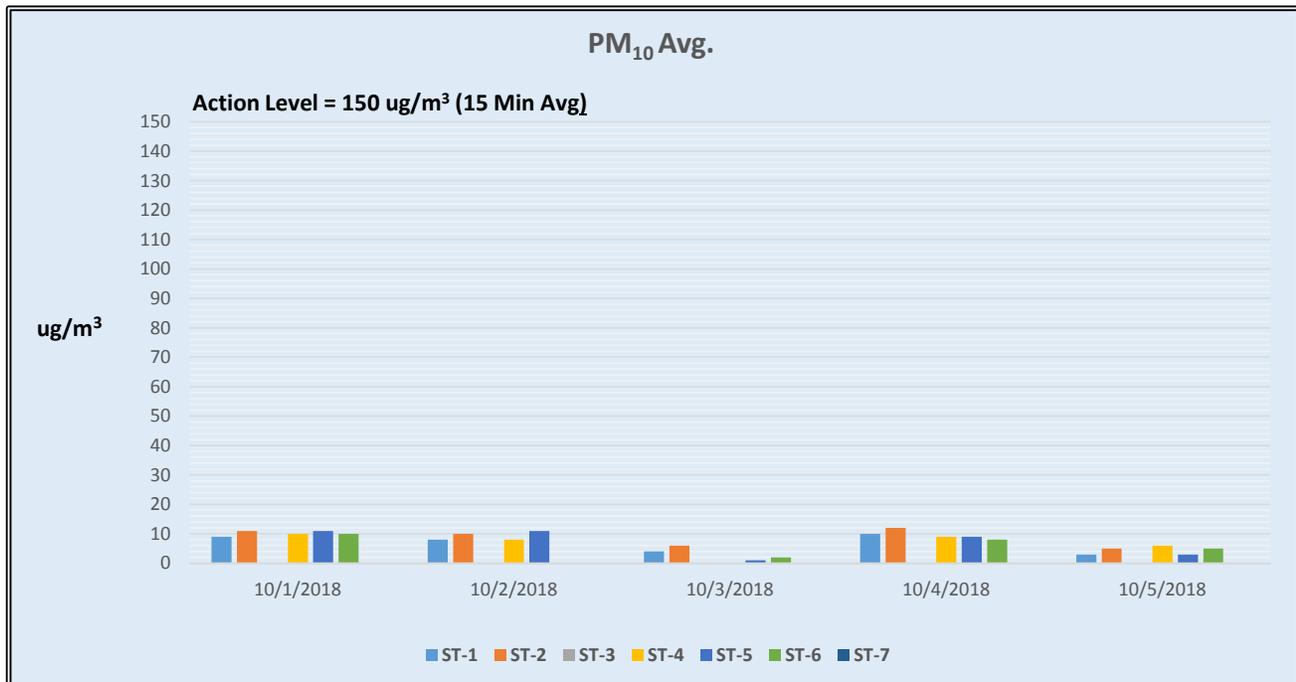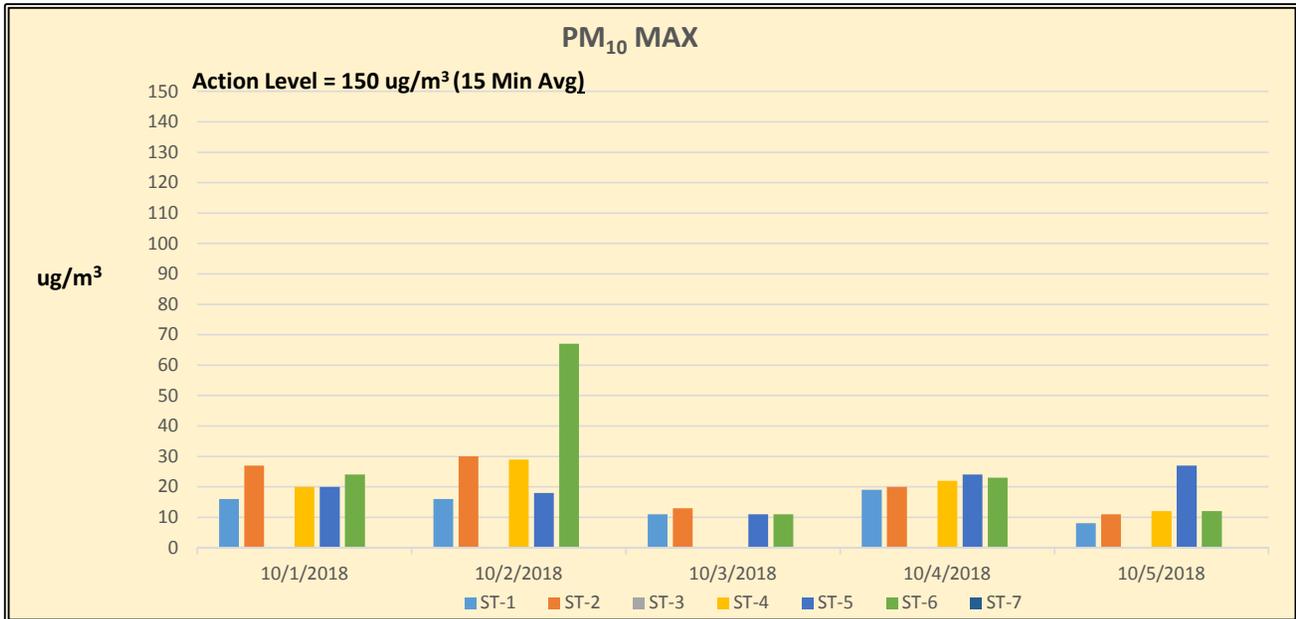

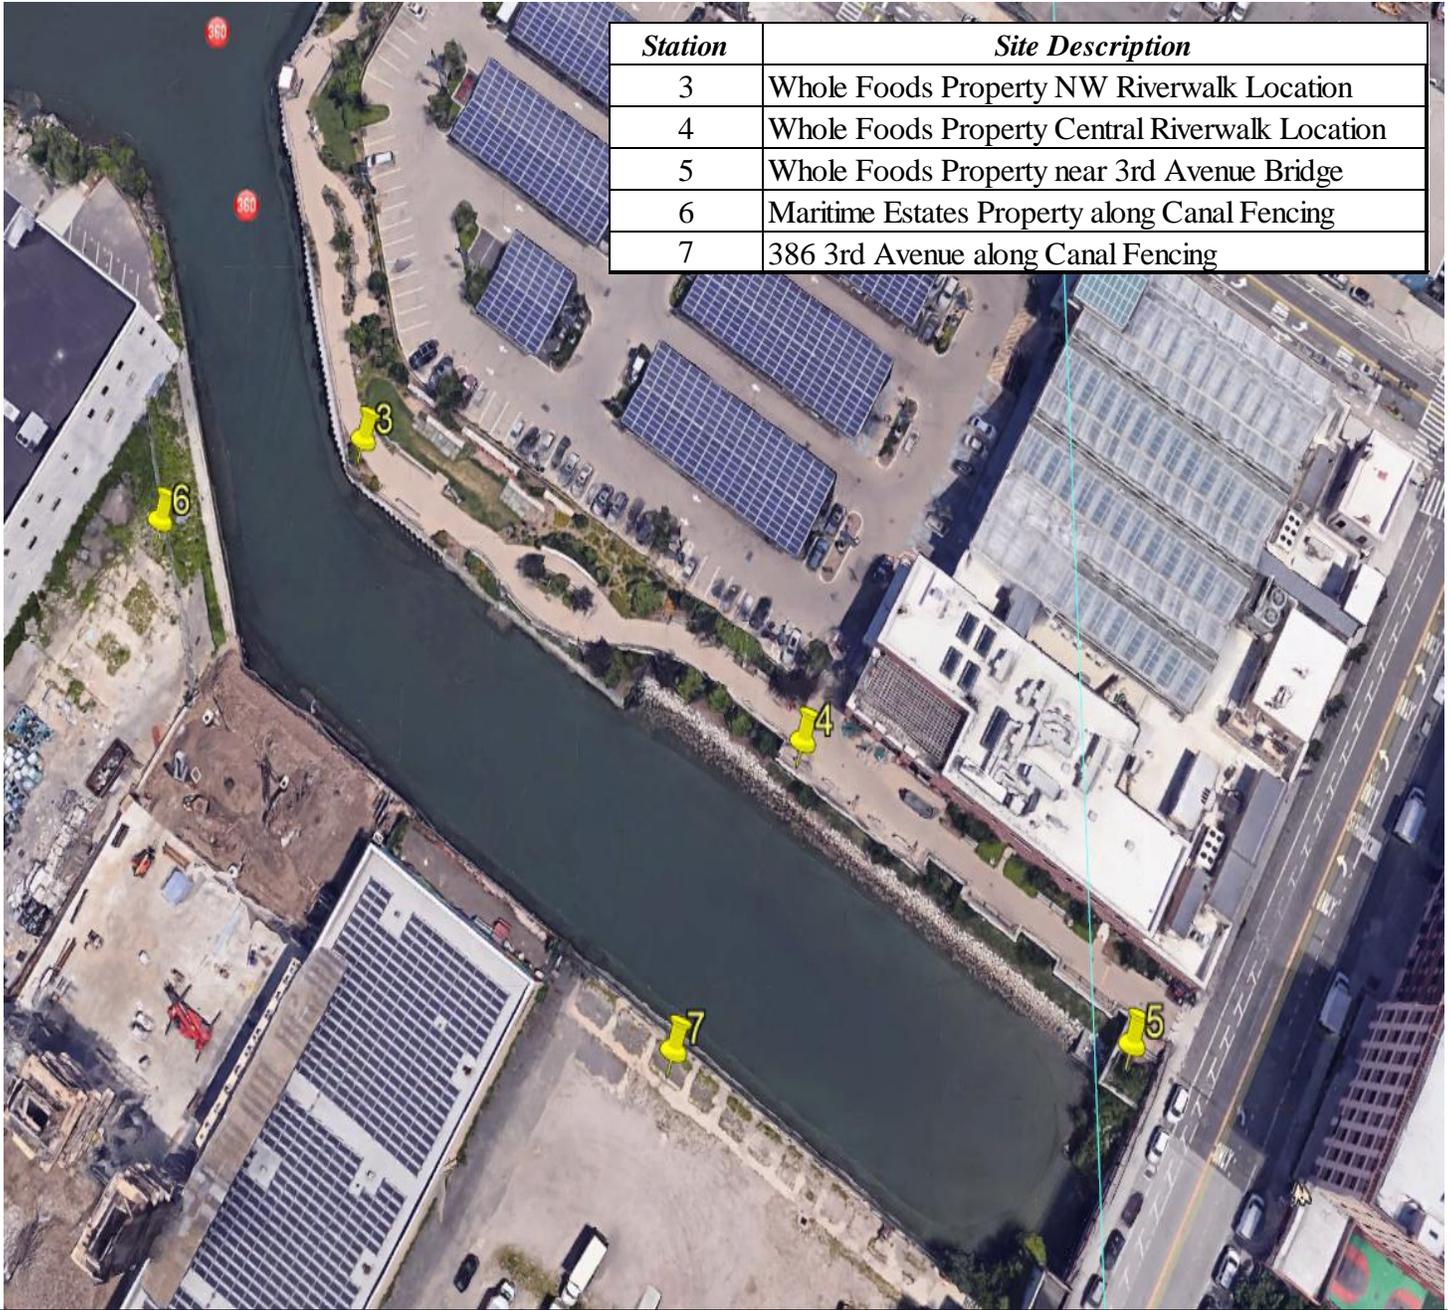

**FIGURE 3**  
**Gowanus Canal Superfund Site-TB4**  
**Dredging and Capping Pilot Program**

**Units Table 1**

**Week 52**

**Summary of Additional Periodic (Daily) Monitoring Data**

October 1 <sup>st</sup> , 2018				
Station Id	Time	Formaldehyde (CHO) (ppb)	Hydrogen Sulfide (H <sub>2</sub> S) (ppb)	Ammonia (NH <sub>3</sub> ) (ppm)
ST-1	8:00	<50	<3	<1.0
	14:10	<50	<3	<1.0
ST-2	8:10	<50	<3	<1.0
	14:15	<50	<3	<1.0
ST-3	8:30	<50	<3	<1.0
	14:40	<50	<3	<1.0
ST-4	8:40	<50	<3	<1.0
	14:45	<50	<3	<1.0
ST-5	8:50	<50	<3	<1.0
	14:50	<50	<3	<1.0
ST-6	9:15	<50	<3	<1.0
	15:00	<50	<3	<1.0
ST-7	9:30	<50	<3	<1.0
	15:20	<50	<3	<1.0

October 2 <sup>nd</sup> , 2018				
Station Id	Time	Formaldehyde (CHO) (ppb)	Hydrogen Sulfide (H <sub>2</sub> S) (ppb)	Ammonia (NH <sub>3</sub> ) (ppm)
ST-1	7:30	<50	<3	<1.0
	13:30	<50	<3	<1.0
ST-2	7:35	<50	<3	<1.0
	13:35	<50	<3	<1.0
ST-3	7:45	<50	<3	<1.0
	14:00	<50	<3	<1.0
ST-4	7:50	<50	<3	<1.0
	14:45	<50	<3	<1.0
ST-5	7:55	<50	<3	<1.0
	14:50	<50	<3	<1.0
ST-6	8:10	<50	<3	<1.0
	15:10	<50	<3	<1.0
ST-7	8:25	<50	<3	<1.0
	15:25	<50	<3	<1.0

**Units Table 1**

**Week 52**

**Summary of Additional Periodic (Daily) Monitoring Data**

October 3 <sup>rd</sup> , 2018				
Station Id	Time	Formaldehyde (CHO) (ppb)	Hydrogen Sulfide (H <sub>2</sub> S) (ppb)	Ammonia (NH <sub>3</sub> ) (ppm)
ST-1	8:10	<50	<3	<1.0
	15:00	<50	<3	<1.0
ST-2	8:15	<50	<3	<1.0
	15:05	<50	<3	<1.0
ST-3	8:25	<50	<3	<1.0
	15:15	<50	<3	<1.0
ST-4	8:30	<50	<3	<1.0
	15:20	<50	<3	<1.0
ST-5	8:35	<50	<3	<1.0
	15:25	<50	<3	<1.0
ST-6	8:50	<50	<3	<1.0
	15:45	<50	<3	<1.0
ST-7	9:00	<50	<3	<1.0
	16:00	<50	<3	<1.0

October 4 <sup>th</sup> , 2018				
Station Id	Time	Formaldehyde (CHO) (ppb)	Hydrogen Sulfide (H <sub>2</sub> S) (ppb)	Ammonia (NH <sub>3</sub> ) (ppm)
ST-1	7:30	<50	<3	<1.0
	14:45	<50	<3	<1.0
ST-2	7:35	<50	<3	<1.0
	14:50	<50	<3	<1.0
ST-3	7:50	<50	<3	<1.0
	15:15	<50	<3	<1.0
ST-4	7:55	<50	<3	<1.0
	15:20	<50	<3	<1.0
ST-5	8:00	<50	<3	<1.0
	15:25	<50	<3	<1.0
ST-6	8:15	<50	<3	<1.0
	15:35	<50	<3	<1.0
ST-7	8:30	<50	<3	<1.0
	15:45	<50	<3	<1.0

## Units Table 1

Week 52

### Summary of Additional Periodic (Daily) Monitoring Data

October 5 <sup>th</sup> , 2018				
Station Id	Time	Formaldehyde (CHO) (ppb)	Hydrogen Sulfide (H <sub>2</sub> S) (ppb)	Ammonia (NH <sub>3</sub> ) (ppm)
ST-1	6:30	<50	<3	<1.0
	15:00	<50	<3	<1.0
ST-2	6:35	<50	<3	<1.0
	15:05	<50	<3	<1.0
ST-3	6:50	<50	<3	<1.0
	15:15	<50	<3	<1.0
ST-4	6:55	<50	<3	<1.0
	15:20	<50	<3	<1.0
ST-5	7:00	<50	<3	<1.0
	15:30	<50	<3	<1.0
ST-6	7:15	<50	<3	<1.0
	15:50	<50	<3	<1.0
ST-7	7:30	<50	<3	<1.0
	16:00	<50	<3	<1.0

\*(ppb) Indicates results reported in parts per billion

\* (ppm) Indicates results reported in parts per million



# Gowanus Canal Superfund Site TB-4 Dredging and Capping Pilot Study Brooklyn, New York

## Meteorological Summary

October 1<sup>st</sup> through October 5<sup>th</sup>, 2018

October 1 <sup>st</sup> , 2018 *		
Wind Direction (°)	Wind Speed (mph)	Temperature (°F)
S	1.31	65.0

October 2 <sup>nd</sup> , 2018 **		
Wind Direction (°)	Wind Speed (mph)	Temperature (°F)
SSE	1.98	64.5

October 3 <sup>rd</sup> , 2018 **		
Wind Direction (°)	Wind Speed (mph)	Temperature (°F)
WSW	1.68	62.5

October 4 <sup>th</sup> , 2018 **		
Wind Direction (°)	Wind Speed (mph)	Temperature (°F)
SSE	1.45	63.7

October 5 <sup>th</sup> , 2018 ***		
Wind Direction (°)	Wind Speed (mph)	Temperature (°F)
S	5.24	64.9

\* Monday's meteorological data represents an average for the time period of 06:30 to 23:45.

\*\* Tuesday's, Wednesday's, and Thursday's meteorological data represents averages for the time period of 00:00 to 23:45.

\*\*\* Friday's meteorological data represents an average for the time period of 00:00 to 19:00.

**WILSON IHRIG WEEKLY NOISE AND VIBRATION MONITORING REPORT**





WI #15-081

**MEMORANDUM**

October 8, 2018

To: William Lee/ de maximis, inc.  
Kirsten Meyers / TRC

From: Silas Bensing, Ani Toncheva / Wilson Ihrig

Subject: Gowanus Canal 4th Street Turning Basin Dredging and Capping Pilot Study, Weekly Noise Monitoring Report, 1 October – 5 October, 2018

**Noise Monitoring Locations**

Figure 1 shows the noise monitoring locations. NM-1 is installed at a light pole on the north side of TB4 and is approximately 25 feet from the north edge of the canal. NM-2 is installed at the existing guard rail on the south side of TB4, approximately 4 feet from the south edge of the canal. Photos 1 and 2 show the recent field conditions at the monitors.


**Noise Monitoring Results**

Figures 2 through 11 present the hourly Leq noise levels compared with the noise thresholds discussed in the noise monitoring plan<sup>1</sup>. Commercial and Industrial land uses are assigned an hourly Leq noise limit of 80 dBA for Daytime and Evening time periods. The average baseline noise measured in the project area in 2015 are also shown for reference<sup>2</sup>.

---

<sup>1</sup> Wilson Ihrig. *Gowanus Canal 4<sup>th</sup> Street Turning Basin Dredging and Capping Pilot Study Noise and Vibration Monitoring Plan*. California: prepared for Gowanus Canal Remedial Design Group, DRAFT May 2017

<sup>2</sup> Wilson Ihrig. *Gowanus Canal Remedial Design Project RTA-1 Noise and Vibration Baseline Report*. California: prepared for Geosyntec Consultants Inc., October 2015.

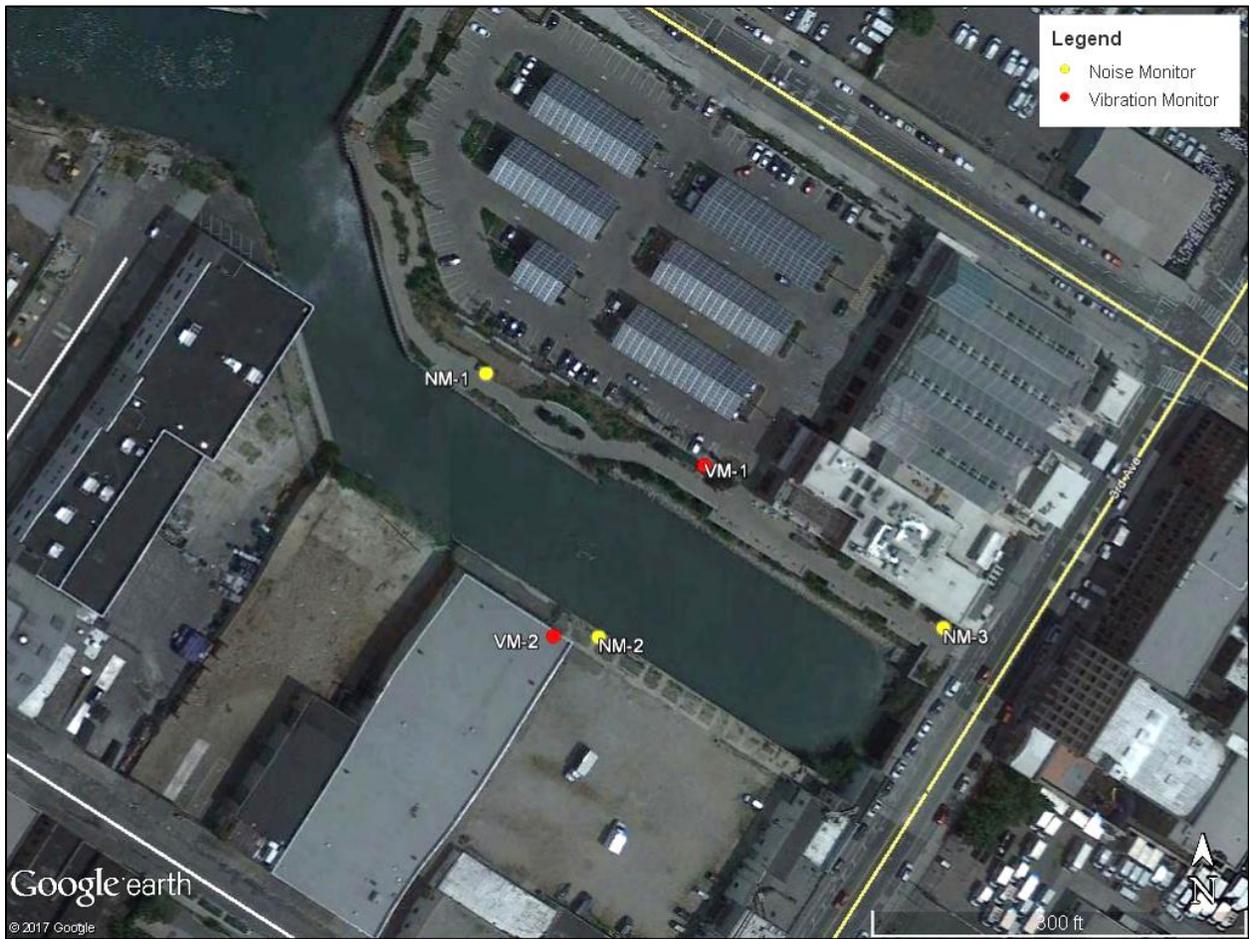


**Figure 1: Long-term Noise and Vibration Monitoring Locations for Gowanus TB4 Dredging and Capping Pilot Study**




**Photo 1: Noise Monitoring Location NM-1  
(26 September 2017)**




**Photo 2: Noise Monitoring Location NM-2  
(25 September 2017)**

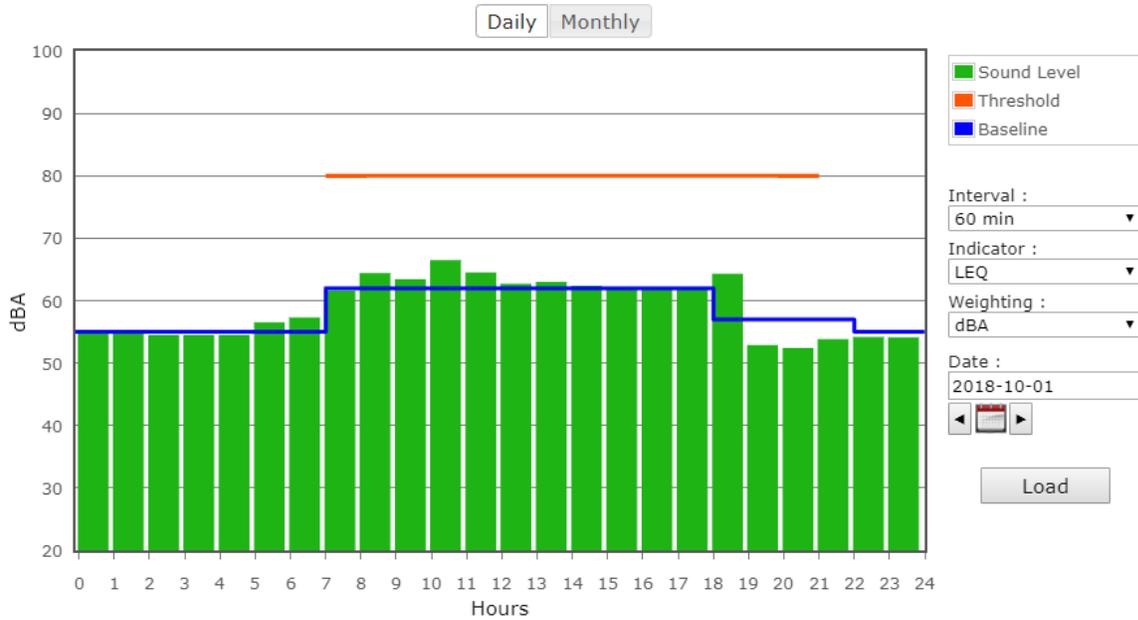


**Figure 2: North Monitor NM-1 on Monday**

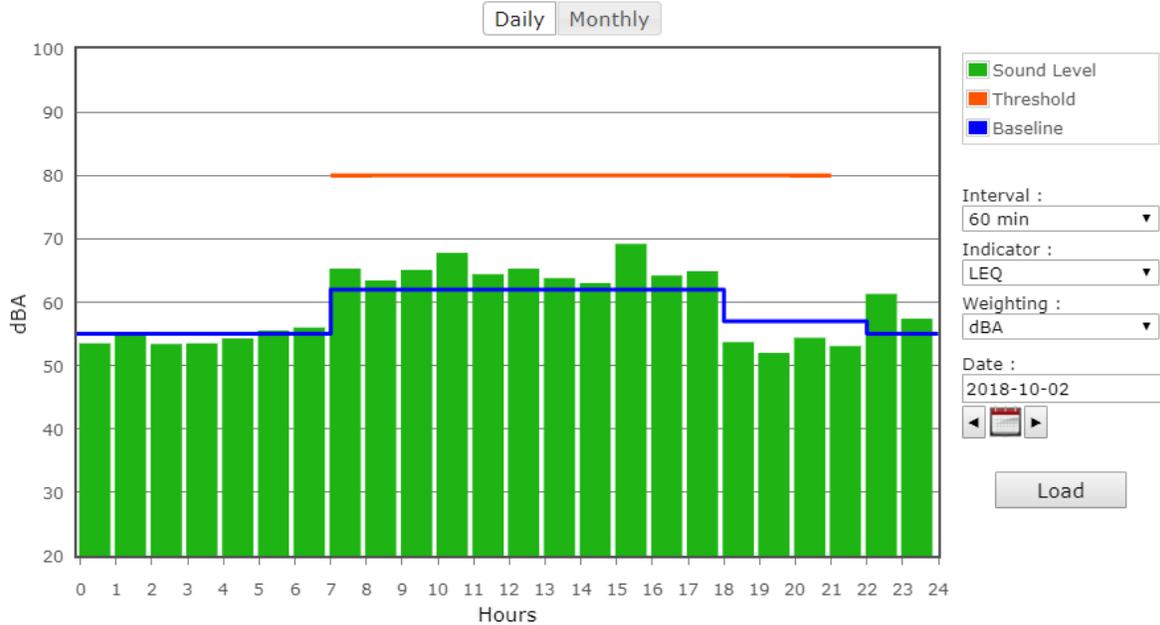


**Figure 3: North Monitor NM-1 on Tuesday**

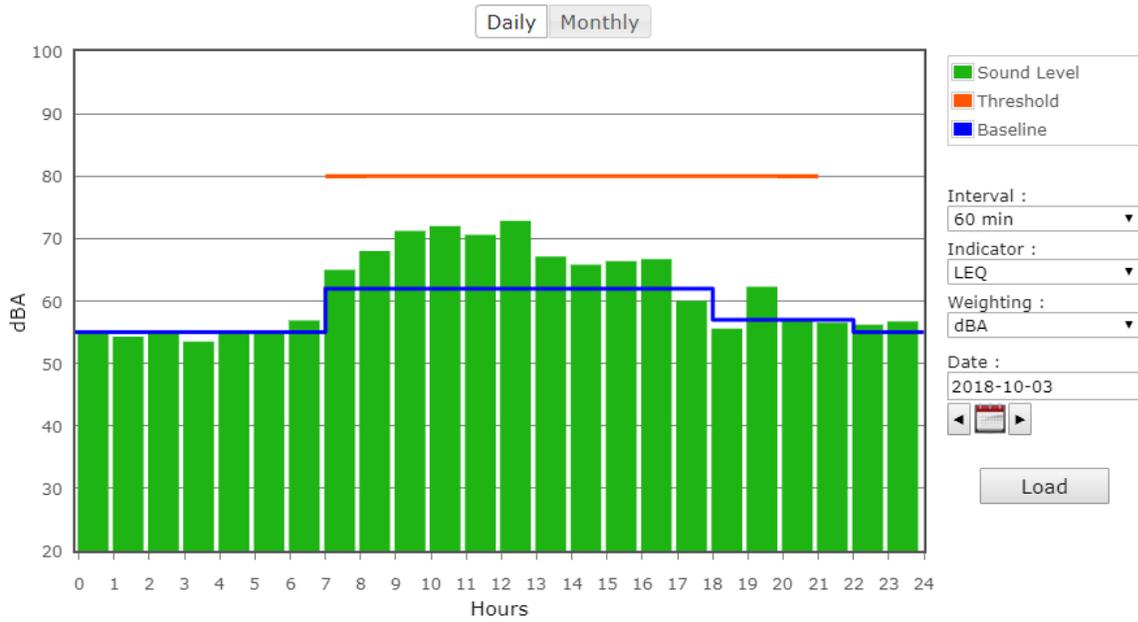


**Figure 4: North Monitor NM-1 on Wednesday**

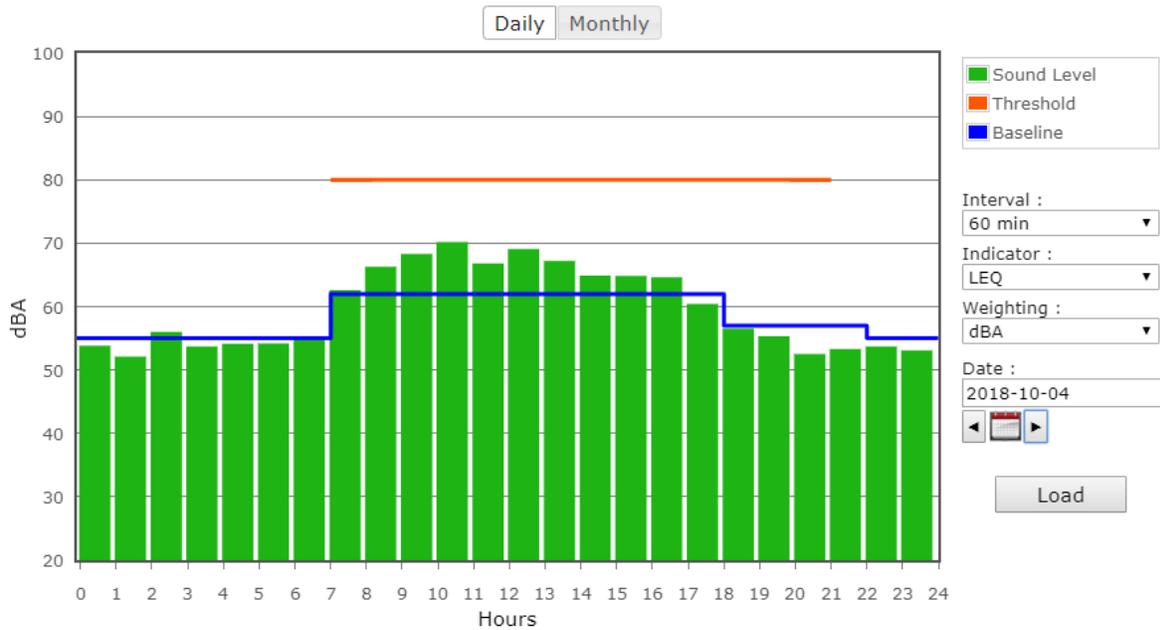


**Figure 5: North Monitor NM-1 on Thursday**

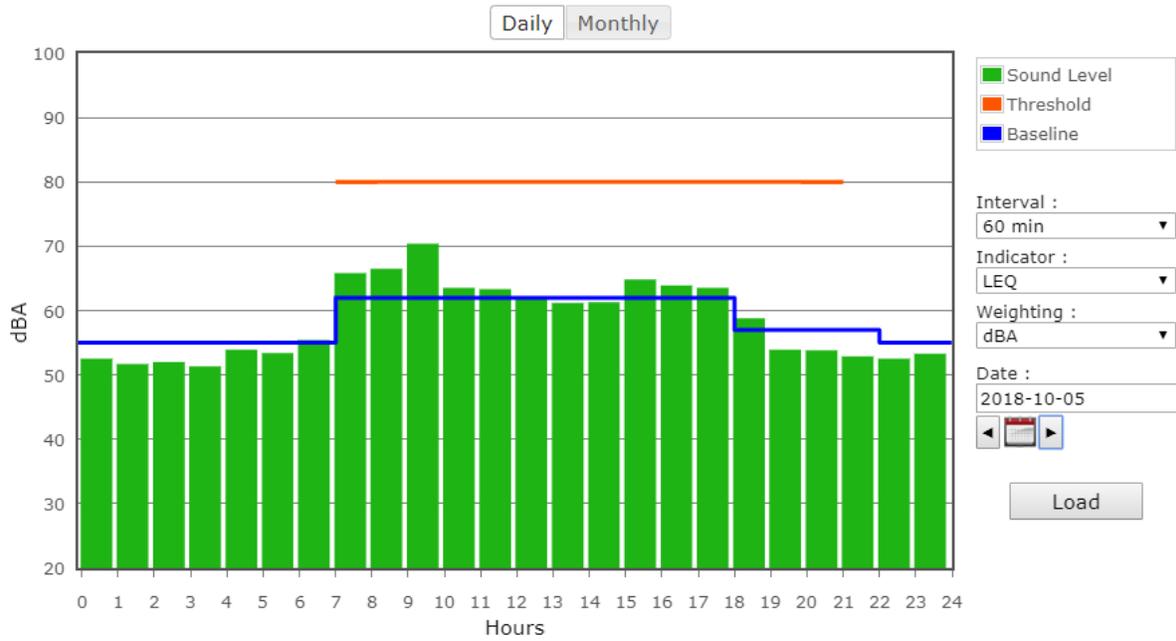


**Figure 6: North Monitor NM-1 on Friday**

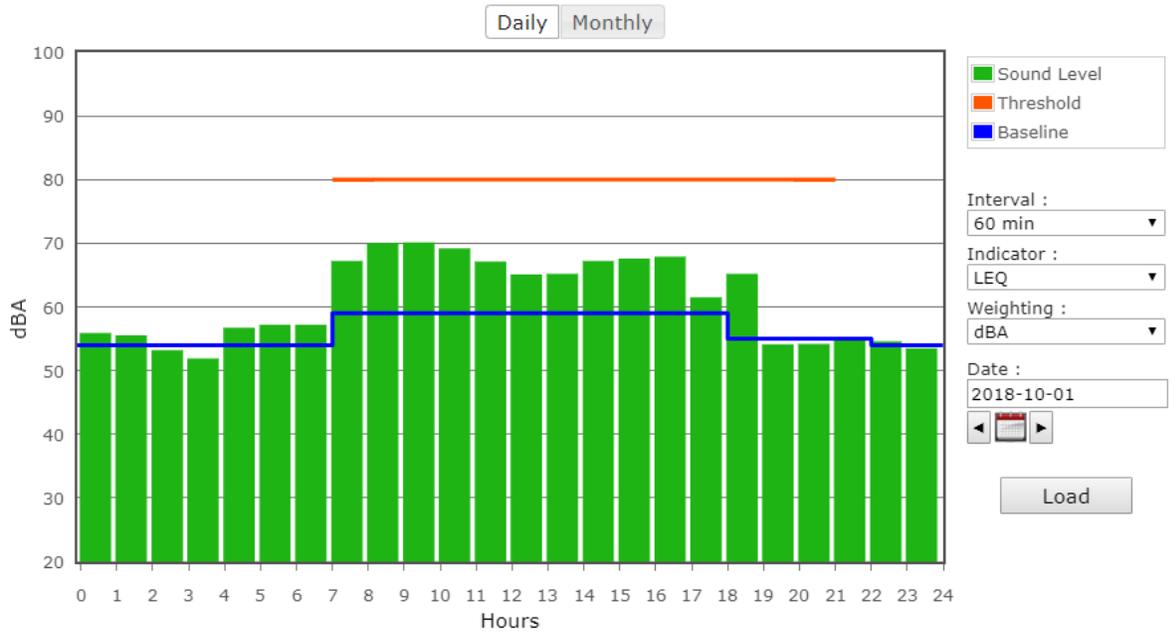

**Figure 7: South Monitor NM-2 on Monday**

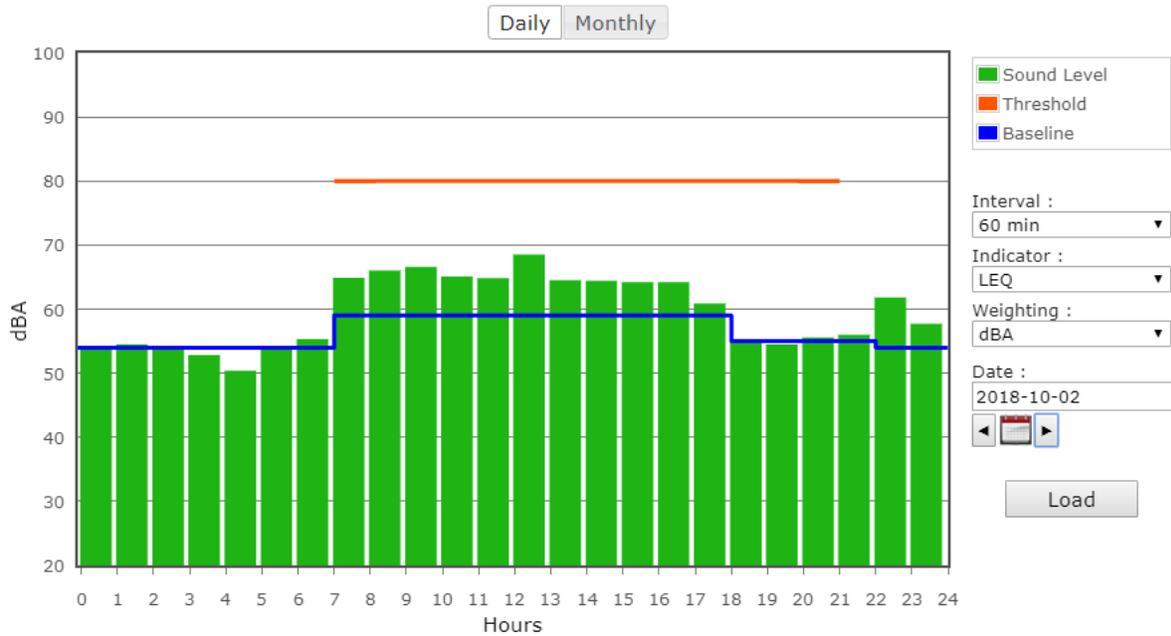

**Figure 8: South Monitor NM-2 on Tuesday**

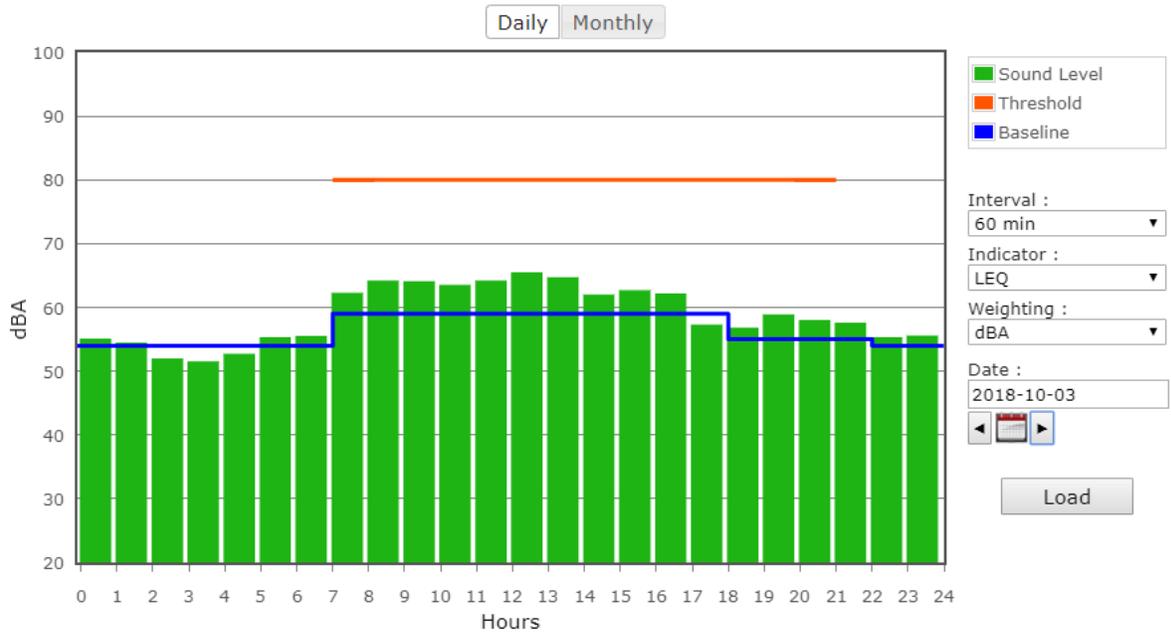

**Figure 9: South Monitor NM-2 on Wednesday**

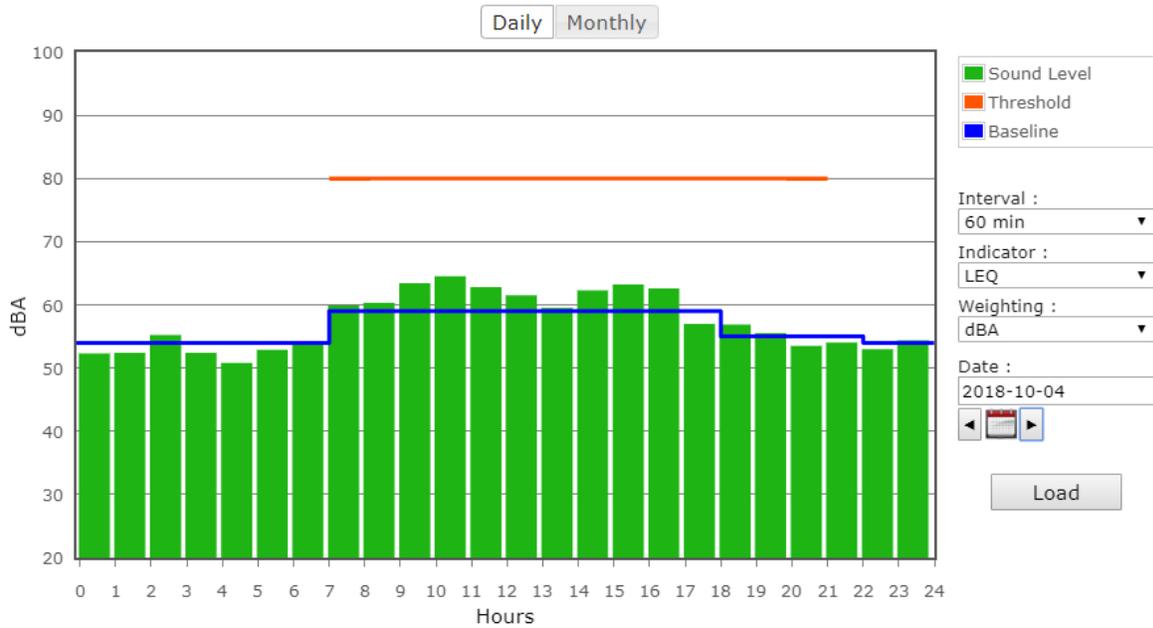


Figure 10: South Monitor NM-2 on Thursday

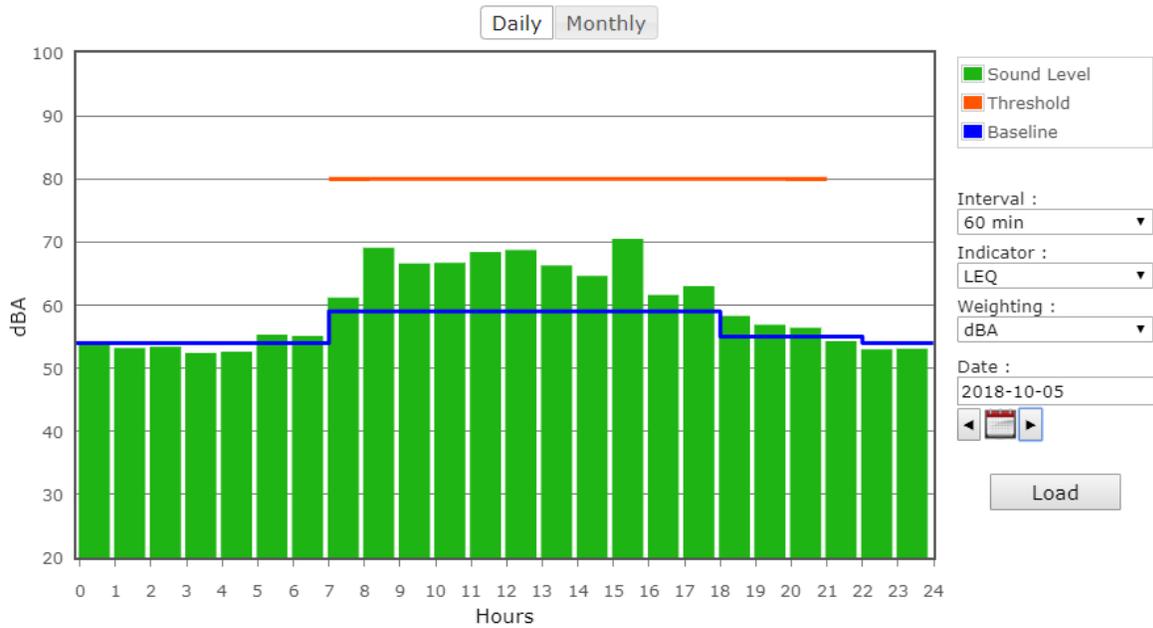


Figure 11: South Monitor NM-2 on Friday

**AHRS WEEKLY REPORT**  
**(NO ACTIVITIES DURING WEEK)**



**WATER TREATMENT SYSTEM MONITORING LABORATORY ANALYTICAL DATA  
(NO ACTIVITIES DURING WEEK)**



**CUMULATIVE DREDGED MATERIAL CHART  
(NO ACTIVITIES DURING WEEK)**

