

WEEKLY PROGRESS REPORT – TRC SOLUTIONS

**Gowanus Canal Turning Basin 4 Dredging and Capping Pilot Study
Brooklyn, New York**

Project number: 283126

Period: October 22 to 26, 2018

Date of Report: November 2, 2018

Rev: 0

Prepared For: Gowanus Environmental Remediation Trust



On-Site Activities Conducted During Week:

Sevenson Environmental Services (SES)

Water Treatment and Monitoring

- No discharge of treated water during period. No further on-site treatment of water to be conducted.

Turbidity Monitoring

- Turbid water not observed migrating from the 4th Street Turning Basin.

Capping Activities

- Mobilize equipment and materials in preparation for placement of underwater controlled low-strength material and structural concrete.
- Commence and complete placement of underwater controlled low strength material within seams of articulated concrete block mats.

Citizens Site Activities

- Continue decontaminating and demobilizing equipment.

Quality Assurance and Control – Geosyntec

- No exceedance of the turbidity trigger or action criteria
- Measurements for 10/22/18:
 - Daily average for ambient buoy – 2.5 NTU
 - Daily average for sentinel buoy – 2.1 NTU
 - Greatest difference between ambient and sentinel buoy during 15-minute interval with sentinel buoy exceeding ambient buoy – 3.6 NTU at 0900.
- Measurements for 10/23/18:
 - Daily average for ambient buoy – 2.7 NTU
 - Daily average for sentinel buoy – 1.7 NTU
 - Greatest difference between ambient and sentinel buoy during 15-minute interval with sentinel buoy exceeding ambient buoy – 0.9 NTU at 1130.
- Measurements for 10/24/18:
 - Daily average for ambient buoy – 3.3 NTU
 - Daily average for sentinel buoy – 2.3 NTU
 - Greatest difference between ambient and sentinel buoy during 15-minute interval with sentinel buoy exceeding ambient buoy – 1.4 NTU at 0830.
- Measurements for 10/25/18:
 - Daily average for ambient buoy – 4.4 NTU
 - Daily average for sentinel buoy – 2.8 NTU
 - Greatest difference between ambient and sentinel buoy during 15-minute interval with sentinel buoy exceeding ambient buoy – 2.6 NTU at 1200.
- Measurements for 10/26/18:
 - Daily average for ambient buoy – 5.4 NTU
 - Daily average for sentinel buoy – 3.0 NTU
 - Greatest difference between ambient and sentinel buoy during 15-minute interval with sentinel buoy exceeding ambient buoy – 1.2 NTU at 1245.



Community Air Monitoring Program – TRC CAMP

- Operated and maintained two (2) air monitoring stations at the upland staging area and five (5) monitoring station at the 4th Street Turning Basin Area.
- No exceedances of particulate matter of 10 microns in diameter or smaller (PM₁₀) or total volatile organic compounds (TVOC) of the action level of 150 micrograms per cubic meter or 1,000 parts per billion, respectively.
- Maximum weekly measurements of PM₁₀ in µg/m³
 - Station 1 – 11 µg/m³ recorded on 10/23/18
 - Station 2 – 31 µg/m³ recorded on 10/25/18
 - Station 3 – 44 µg/m³ recorded on 10/24/18
 - Station 4 – 12 µg/m³ recorded on 10/22, 10/23, and 10/26/18
 - Station 5 – 33 µg/m³ recorded on 10/24/18
 - Station 6 – 10 µg/m³ recorded on 10/24 and 10/25/18
 - Station 7 – <1 µg/m³ recorded throughout the week
- Maximum weekly measurements of TVOC in ppb
 - Station 1 – 26 ppb recorded on 10/22/18
 - Station 2 – <1 ppb recorded throughout the week
 - Station 3 – 29 ppb recorded on 10/26/18
 - Station 4 – 13 ppb recorded on 10/23/18
 - Station 5 – 77 ppb recorded on 10/23/18
 - Station 6 – 23 ppb recorded on 10/26/18
 - Station 7 – <1 ppb recorded throughout the week
- 23-hour samples collected at ST-5 collected on 10/24 through 10/25 and ST-6 collected on 10/22 through 10/23. Laboratory turnaround time is 10 business days.
- All real-time readings of formaldehyde, hydrogen sulfide, or ammonia less than instrument reporting limit.

Noise and Vibration Monitoring – Wilson Ihrig

- Operated and maintained two (2) noise monitors: NM-1 (north side of canal on Whole Foods promenade) and NM-2 (south side of canal on southeast corner of 386 3rd Avenue).
- No exceedances of the hourly Leq noise limit of 80 dBA.
- Greatest hourly Leq noise measurements
 - Northern monitor (NM-1) – 71.6 dBA during 1100-1200 on 10/24/18
 - Southern monitor (NM-2) – 79.5 dBA during 1400-1500 on 10/24/18

Cultural Natural Resource Monitoring – Archeology and Historic Resource Services (AHRS)

- No activities during week.

Two-Week Look Ahead:

Sevenson:

- Complete demobilization of dredge water treatment system.
- Perform optical monitoring of bulkheads and surrounding structures with autonomous total survey stations. Along with weekly optical surveys conducted by subcontractor.
- Continue placement of underwater controlled low strength material within seams of articulated concrete block mats.



- Commence placement of underwater structural concrete between installed articulated concrete block mats and sheet piles.
- Hydraulically place gravel (habitat layer).

Geosyntec – Perform construction quality assurance responsibilities.

TRC CAMP Monitoring – Perform community air monitoring.

Wilson Ihrig – Perform noise monitoring,

AHRS – Finalize final report for EPA review.

Key Milestones

- Complete placement of underwater controlled low strength material within seams of articulated concrete block mats on 10/26/18.

Attachments:

1. Geosyntec In-Canal Water Quality Monitoring Weekly Data Summary
2. TRC Weekly CAMP Report
3. Wilson Ihrig Weekly Noise and Vibration Monitoring Report
4. AHRS Weekly Report (no activities during week)
5. Water Treatment System Monitoring Analytical Laboratory Data (no activities during week)
6. Cumulative Dredged Material Chart (no activities during week)



Client Name: Gowanus ERT	Site Location: TB-4 Pilot Study	Project No.: 283126.0000.0001
------------------------------------	---	---

Photo No. 001	Date 10-22-2018
-------------------------	---------------------------

Description
Removed and staged air curtain.



Photo No. 002	Date 10-22-2018
-------------------------	---------------------------

Description
Delivery of additional float in preparation of placement of CLSM and structural concrete.



Client Name: Gowanus ERT	Site Location: TB-4 Pilot Study	Project No.: 283126.0000.0001
------------------------------------	---	---

Photo No. 003	Date 10-23-2018
-------------------------	---------------------------

Description
Hydraulic capping barge staged for delivery of CLSM.



Photo No. 004	Date 10-23-2018
-------------------------	---------------------------

Description
Delivery truck of CLSM and pump.



Client Name: Gowanus ERT	Site Location: TB-4 Pilot Study	Project No.: 283126.0000.0001
------------------------------------	---	---

Photo No. 005	Date 10-24-2018
-------------------------	---------------------------

Description
Tender with diver exiting the water.

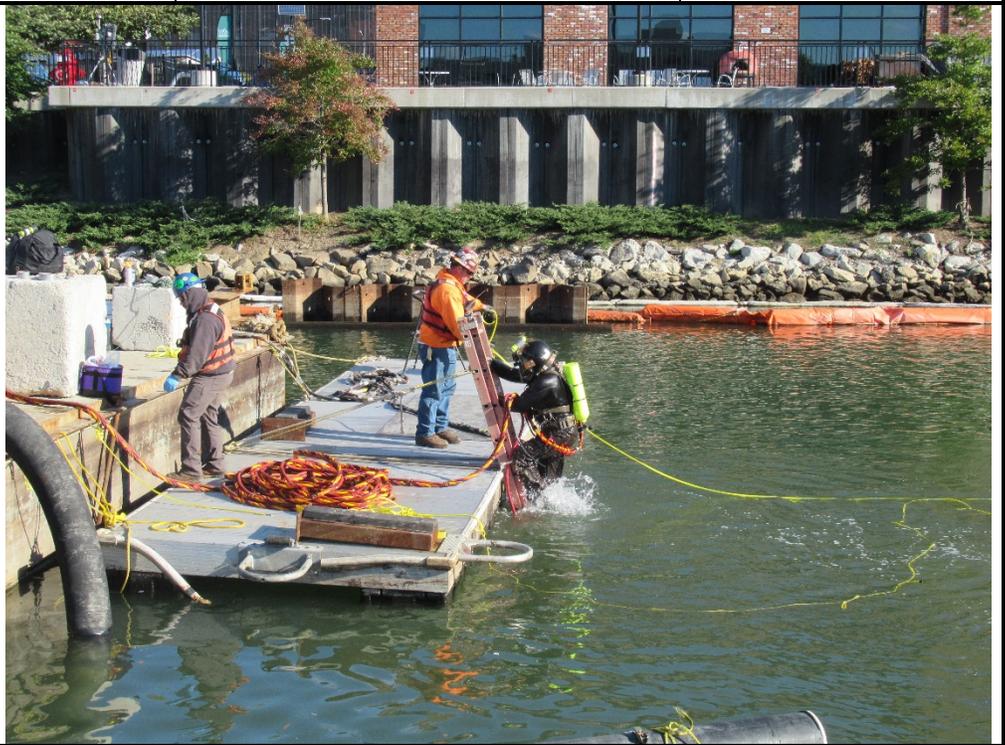


Photo No. 006	Date 10-24-2018
-------------------------	---------------------------

Description
Removal of media from DWTS treatment vessels.



Client Name: Gowanus ERT	Site Location: TB-4 Pilot Study	Project No.: 283126.0000.0001
------------------------------------	---	---


Photo No. 007	Date 10-25-2018
-------------------------	---------------------------

Description
Loadout of stabilized sediment.



Photo No. 008	Date 10-25-2018
-------------------------	---------------------------

Description
Floating piping for underwater CLSM placement and supporting hydraulic capping barge.

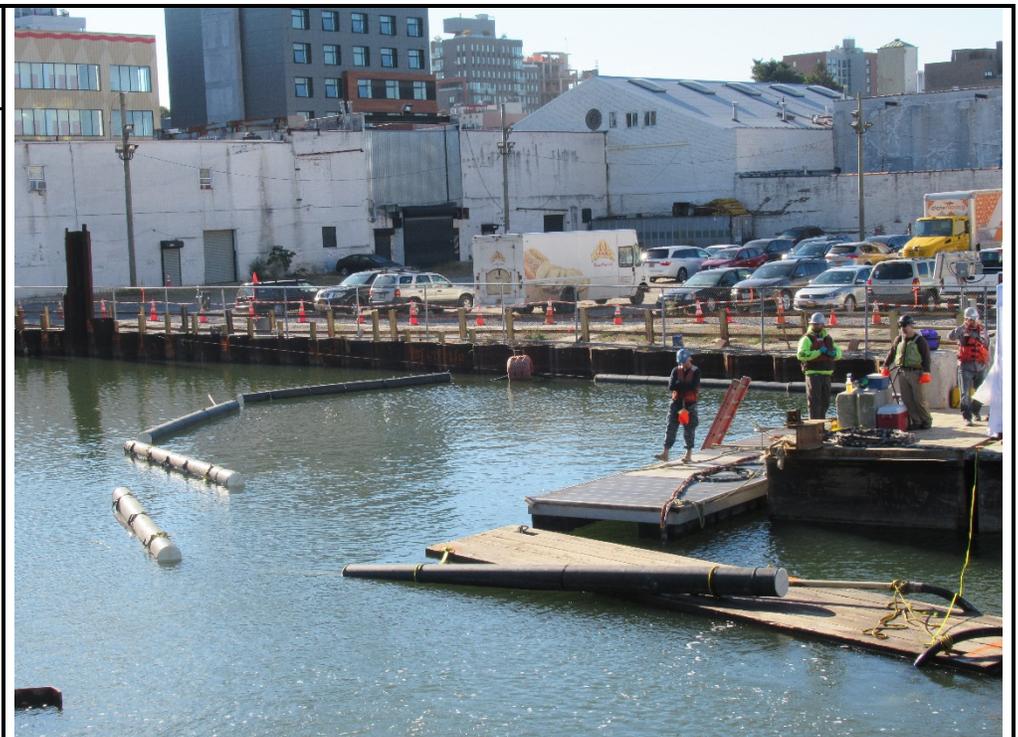

Client Name: Gowanus ERT	Site Location: TB-4 Pilot Study	Project No.: 283126.0000.0001
------------------------------------	---	---

Photo No. 009	Date 10-26-2018
-------------------------	---------------------------

Description
Cleaning of asphalt pad.


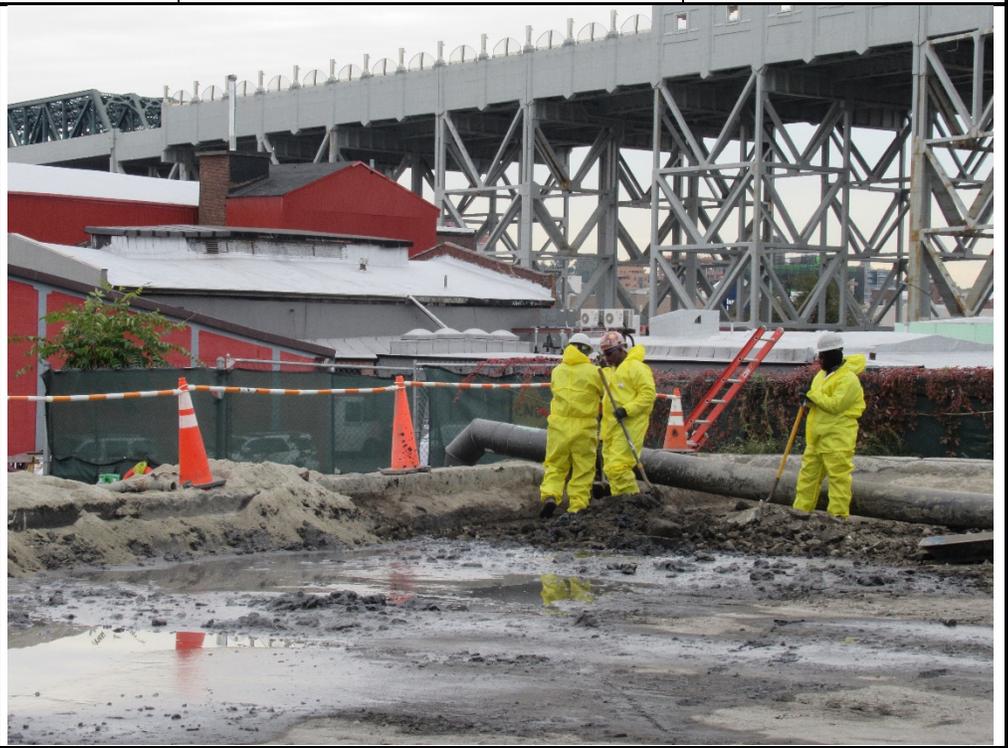


Photo No. 010	Date 10-26-2018
-------------------------	---------------------------

Description
Divers in water placing CLSM within ACB mat gaps.



GEOSYNTEC IN-CANAL WATER QUALITY MONITORING WEEKLY DATA SUMMARY

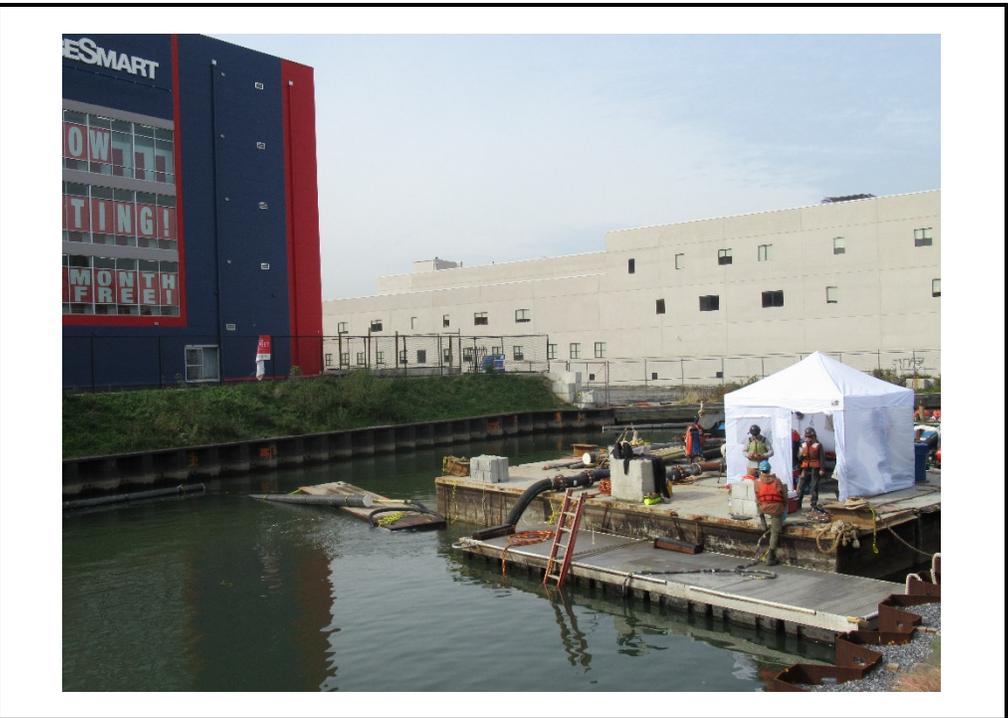

Prepared for
**Gowanus Canal
Remedial Design
Group**

GOWANUS CANAL SUPERFUND SITE DREDGING AND CAPPING PILOT STUDY Water Quality Monitoring Weekly Data Summary

Week of October 22nd, 2018

Report Contents

- Scope of Monitoring
- Turbidity Buoy Data
- Handheld Measurements
- Summary of Visual Observations
 - Report of Exceedances

Prepared by

Geosyntec  **Beech and Bonaparte** 
consultants engineering p.c.


engineers | scientists | innovators

an affiliate of Geosyntec Consultants

7 Graphics Drive, Suite 106
Ewing, NJ 08628
Project Number HPH106A (52)


1. SCOPE OF MONITORING

The following report summarizes water quality monitoring data collected during the week of October 22nd, 2018. Two turbidity buoys were deployed to monitor turbidity during the pilot study. One turbidity buoy was deployed just outside of the 4th Street Turning Basin and is referred to as the sentinel buoy. A second turbidity buoy was deployed further upstream in RTA1 in order to monitor background turbidity unaffected by on-water construction activities. This turbidity buoy is referred to as the ambient buoy. A map indicating the approximate locations of the turbidity buoys is provided in Figure 1. Each turbidity buoy was equipped with a YSI 600 OMS water quality meter with optical turbidity sensor. The buoys were programmed such that readings were collected every 15 minutes. After each measurement, the turbidity data were transmitted to a FTP site via telemetry. This report provides the turbidity data collected every 15 minutes from both the ambient and sentinel buoys during each day between 7 AM and 5 PM during the week of October 22nd. Average and maximum turbidity are also presented. No handheld measurements were collected during this reporting period. Visual observations of turbidity and sheen are summarized in Section 4. The data provided in this summary report have not yet been validated and should be considered preliminary.

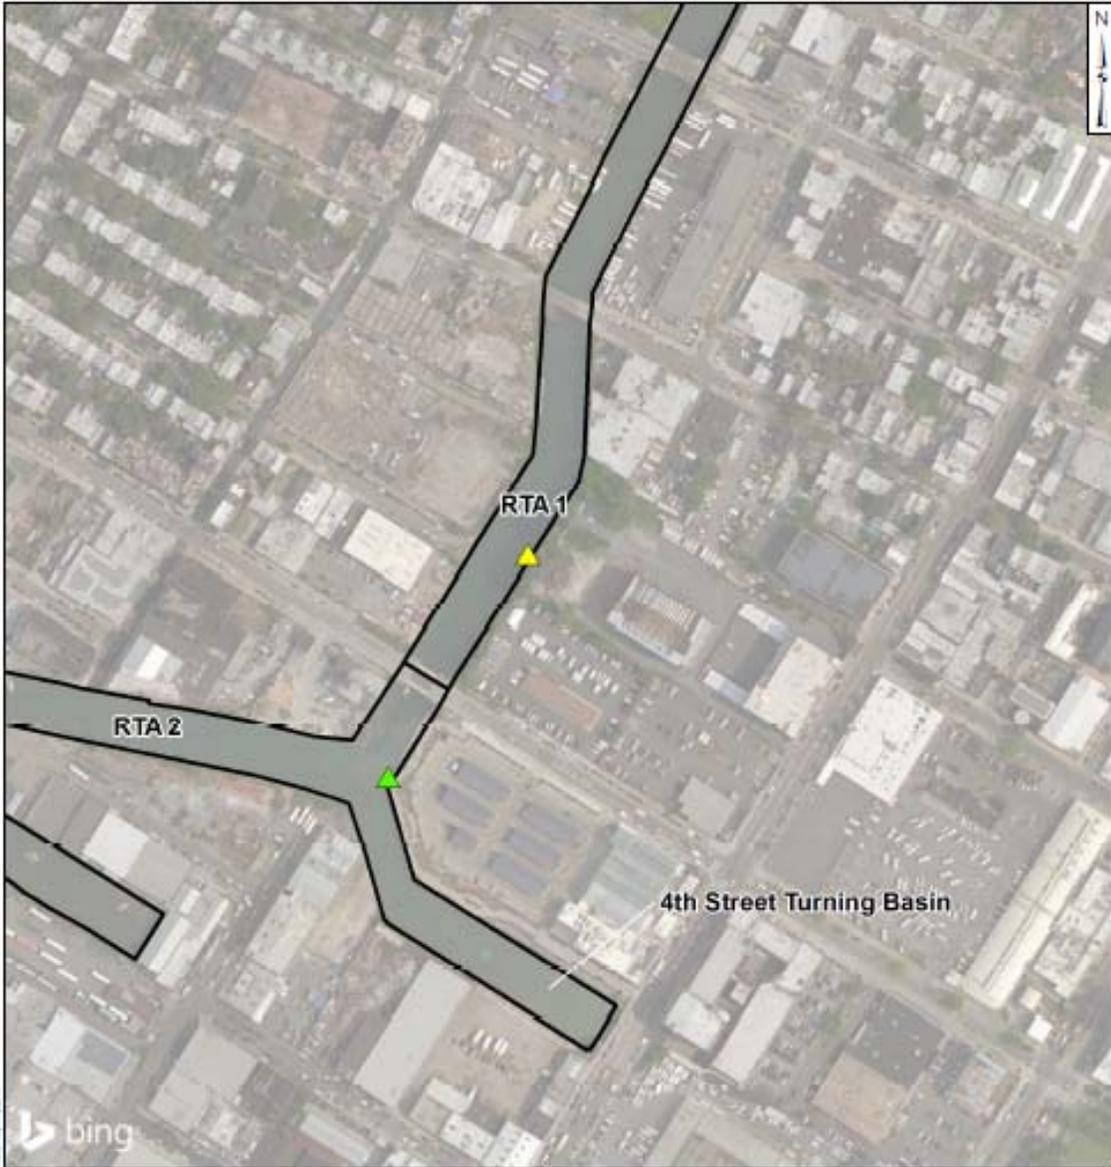

Legend

-  Ambient Buoy
-  Sentinel Buoy
-  RTA Boundary

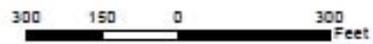

Turbidity Buoy Locations

Gowanus Canal, Brooklyn, NY

Gowanus Canal Remedial Design Group
 Geosyntec consultants
 Beech and Bonaparte engineering p.c.
an affiliate of Geosyntec Consultants

Figure

1

Ewing, NJ

October 2017

2.2 Tuesday, October 23rd, 2018

Time (Local)	Ambient Turbidity (NTU)	Sentinel Turbidity (NTU)	Sentinel >Ambient (Y/N)	Time (Local)	Ambient Turbidity (NTU)	Sentinel Turbidity (NTU)	Sentinel >Ambient (Y/N)
10/23/2018 7:00	1.0	0.5	N	10/23/2018 12:15	2.6	1.3	N
10/23/2018 7:15	0.9	0.6	N	10/23/2018 12:30	2.4	1.7	N
10/23/2018 7:30	0.6	-0.3	N	10/23/2018 12:45	3.1	2.2	N
10/23/2018 7:45	1.3	0.1	N	10/23/2018 13:00	3.3	1.5	N
10/23/2018 8:00	1.4	-0.2	N	10/23/2018 13:15	3.1	2.7	N
10/23/2018 8:15	1.0	0.4	N	10/23/2018 13:30	3.5	1.9	N
10/23/2018 8:30	1.7	0.9	N	10/23/2018 13:45	3.1	1.4	N
10/23/2018 8:45	2.0	0.5	N	10/23/2018 14:00	3.3	2.4	N
10/23/2018 9:00	2.8	1.4	N	10/23/2018 14:15	3.9	2.7	N
10/23/2018 9:15	3.0	1.7	N	10/23/2018 14:30	3.8	2.7	N
10/23/2018 9:30	4.3	1.7	N	10/23/2018 14:45	3.4	2.1	N
10/23/2018 9:45	5.6	2.3	N	10/23/2018 15:00	4.1	2.6	N
10/23/2018 10:00	4.0	2.6	N	10/23/2018 15:15	3.1	3.1	N
10/23/2018 10:15	2.9	2.3	N	10/23/2018 15:30	3.4	2.3	N
10/23/2018 10:30	3.3	1.7	N	10/23/2018 15:45	3.3	3.1	N
10/23/2018 10:45	2.1	2.4	Y	10/23/2018 16:00	3.2	3.2	N
10/23/2018 11:00	2.2	1.7	N	10/23/2018 16:15	2.4	2.7	Y
10/23/2018 11:15	1.4	1.4	N	10/23/2018 16:30	4.1	1.8	N
10/23/2018 11:30	1.0	1.9	Y	10/23/2018 16:45	2.4	1.5	N
10/23/2018 11:45	2.2	1.4	N	10/23/2018 17:00	3.5	2.2	N
10/23/2018 12:00	1.5	1.1	N				

Average	2.7	1.7	N
Maximum	5.6	3.2	N

Notes:

No exceedance to rolling average threshold criteria during reporting period
 Values highlighted in green are greater than 20 NTU above the ambient buoy reading
 Values highlighted in blue are greater than 40 NTU above the ambient buoy reading

2.3 Wednesday, October 24th, 2018

Time (Local)	Ambient Turbidity (NTU)	Sentinel Turbidity (NTU)	Sentinel >Ambient (Y/N)	Time (Local)	Ambient Turbidity (NTU)	Sentinel Turbidity (NTU)	Sentinel >Ambient (Y/N)
10/24/2018 7:00	1.4	0.9	N	10/24/2018 12:15	1.3	1.5	Y
10/24/2018 7:15	1.4	0.6	N	10/24/2018 12:30	3.3	1.0	N
10/24/2018 7:30	1.2	0.8	N	10/24/2018 12:45	4.6	1.6	N
10/24/2018 7:45	2.3	1.1	N	10/24/2018 13:00	5.1	2.2	N
10/24/2018 8:00	1.7	0.8	N	10/24/2018 13:15	4.5	2.6	N
10/24/2018 8:15	1.4	1.2	N	10/24/2018 13:30	3.4	1.7	N
10/24/2018 8:30	1.6	3.0	Y	10/24/2018 13:45	3.2	2.4	N
10/24/2018 8:45	2.9	2.9	N	10/24/2018 14:00	4.5	2.2	N
10/24/2018 9:00	1.6	2.8	Y	10/24/2018 14:15	4.7	1.8	N
10/24/2018 9:15	2.6	1.5	N	10/24/2018 14:30	4.3	2.3	N
10/24/2018 9:30	2.9	2.4	N	10/24/2018 14:45	4.6	2.2	N
10/24/2018 9:45	4.9	2.3	N	10/24/2018 15:00	5.4	2.0	N
10/24/2018 10:00	5.0	2.8	N	10/24/2018 15:15	4.5	2.8	N
10/24/2018 10:15	4.4	2.1	N	10/24/2018 15:30	5.0	3.2	N
10/24/2018 10:30	3.7	3.6	N	10/24/2018 15:45	4.3	4.5	Y
10/24/2018 10:45	2.7	3.3	Y	10/24/2018 16:00	4.0	4.3	Y
10/24/2018 11:00	3.2	3.1	N	10/24/2018 16:15	3.8	3.2	N
10/24/2018 11:15	2.5	2.8	Y	10/24/2018 16:30	3.7	2.7	N
10/24/2018 11:30	1.7	2.2	Y	10/24/2018 16:45	4.0	3.6	N
10/24/2018 11:45	1.5	2.3	Y	10/24/2018 17:00	2.7	2.1	N
10/24/2018 12:00	1.8	2.1	Y				
Average	3.3	2.3	N				
Maximum	5.4	4.5	N				
Notes:							
No exceedance to rolling average threshold criteria during reporting period							
Values highlighted in green are greater than 20 NTU above the ambient buoy reading							
Values highlighted in blue are greater than 40 NTU above the ambient buoy reading							

2.5 Friday, October 26th, 2018

Time (Local)	Ambient Turbidity (NTU)	Sentinel Turbidity (NTU)	Sentinel >Ambient (Y/N)	Time (Local)	Ambient Turbidity (NTU)	Sentinel Turbidity (NTU)	Sentinel >Ambient (Y/N)
10/26/2018 7:00	1.8	2.1	Y	10/26/2018 12:15	7.3	3.1	N
10/26/2018 7:15	2.5	1.4	N	10/26/2018 12:30	5.0	4.7	N
10/26/2018 7:30	4.8	1.4	N	10/26/2018 12:45	4.0	5.2	Y
10/26/2018 7:45	3.5	1.7	N	10/26/2018 13:00	4.1	4.1	N
10/26/2018 8:00	2.7	1.9	N	10/26/2018 13:15	7.5	2.5	N
10/26/2018 8:15	2.7	1.7	N	10/26/2018 13:30	3.6	3.9	Y
10/26/2018 8:30	2.9	1.8	N	10/26/2018 13:45	7.1	3.4	N
10/26/2018 8:45	3.8	2.4	N	10/26/2018 14:00	5.3	2.2	N
10/26/2018 9:00	9.2	2.3	N	10/26/2018 14:15	5.9	3.1	N
10/26/2018 9:15	7.8	1.9	N	10/26/2018 14:30	7.0	2.3	N
10/26/2018 9:30	2.8	1.7	N	10/26/2018 14:45	5.1	1.5	N
10/26/2018 9:45	4.3	3.1	N	10/26/2018 15:00	8.3	3.5	N
10/26/2018 10:00	3.1	2.1	N	10/26/2018 15:15	6.1	2.8	N
10/26/2018 10:15	3.2	1.5	N	10/26/2018 15:30	5.1	4.7	N
10/26/2018 10:30	7.1	3.0	N	10/26/2018 15:45	6.2	5.0	N
10/26/2018 10:45	4.1	3.6	N	10/26/2018 16:00	5.8	3.8	N
10/26/2018 11:00	6.1	3.6	N	10/26/2018 16:15	8.7	4.5	N
10/26/2018 11:15	7.2	4.2	N	10/26/2018 16:30	8.4	4.0	N
10/26/2018 11:30	7.8	3.3	N	10/26/2018 16:45	4.9	3.3	N
10/26/2018 11:45	6.4	2.4	N	10/26/2018 17:00	4.2	3.9	N
10/26/2018 12:00	8.9	4.4	N				

Average	5.4	3.0	N
Maximum	9.2	5.2	N

Notes:

No exceedance to rolling average threshold criteria during reporting period
 Values highlighted in green are greater than 20 NTU above the ambient buoy reading
 Values highlighted in blue are greater than 40 NTU above the ambient buoy reading

3. HANDHELD MEASUREMENTS

No handheld measurements were collected during this reporting period.

4. SUMMARY OF VISUAL OBSERVATIONS


Visual observations were consistent with background conditions.

5. REPORT OF EXCEEDANCES

No exceedances of the water quality monitoring threshold criteria were met during the reporting period. Refer to the Water Quality Monitoring Plan for In-waterway Construction Activities (Geosyntec 2017) for further information regarding the Trigger and Action Criteria. Threshold criteria are summarized as follows:

- **Trigger criterion** – Any of the following:
 - The rolling average of the sentinel buoy turbidity measurements over a one-hour period exceeds the rolling average of the ambient buoy turbidity measurements by 20 NTU excluding any eliminated outlier measurements; or
 - Either an oil sheen or a turbidity plume is visually observed outside of engineering controls and in-waterway construction activities cannot be immediately excluded as the source.
- **Action criterion** – Any of the following:
 - The rolling average of the sentinel buoy turbidity measurements over a one-hour period exceeds the rolling average of the ambient buoy turbidity measurements by 40 NTU excluding any eliminated outlier measurements; or
 - Either an oil sheen or a turbidity plume is visually observed outside of engineering controls and in-waterway construction activities are readily identified as the source.


FIGURES

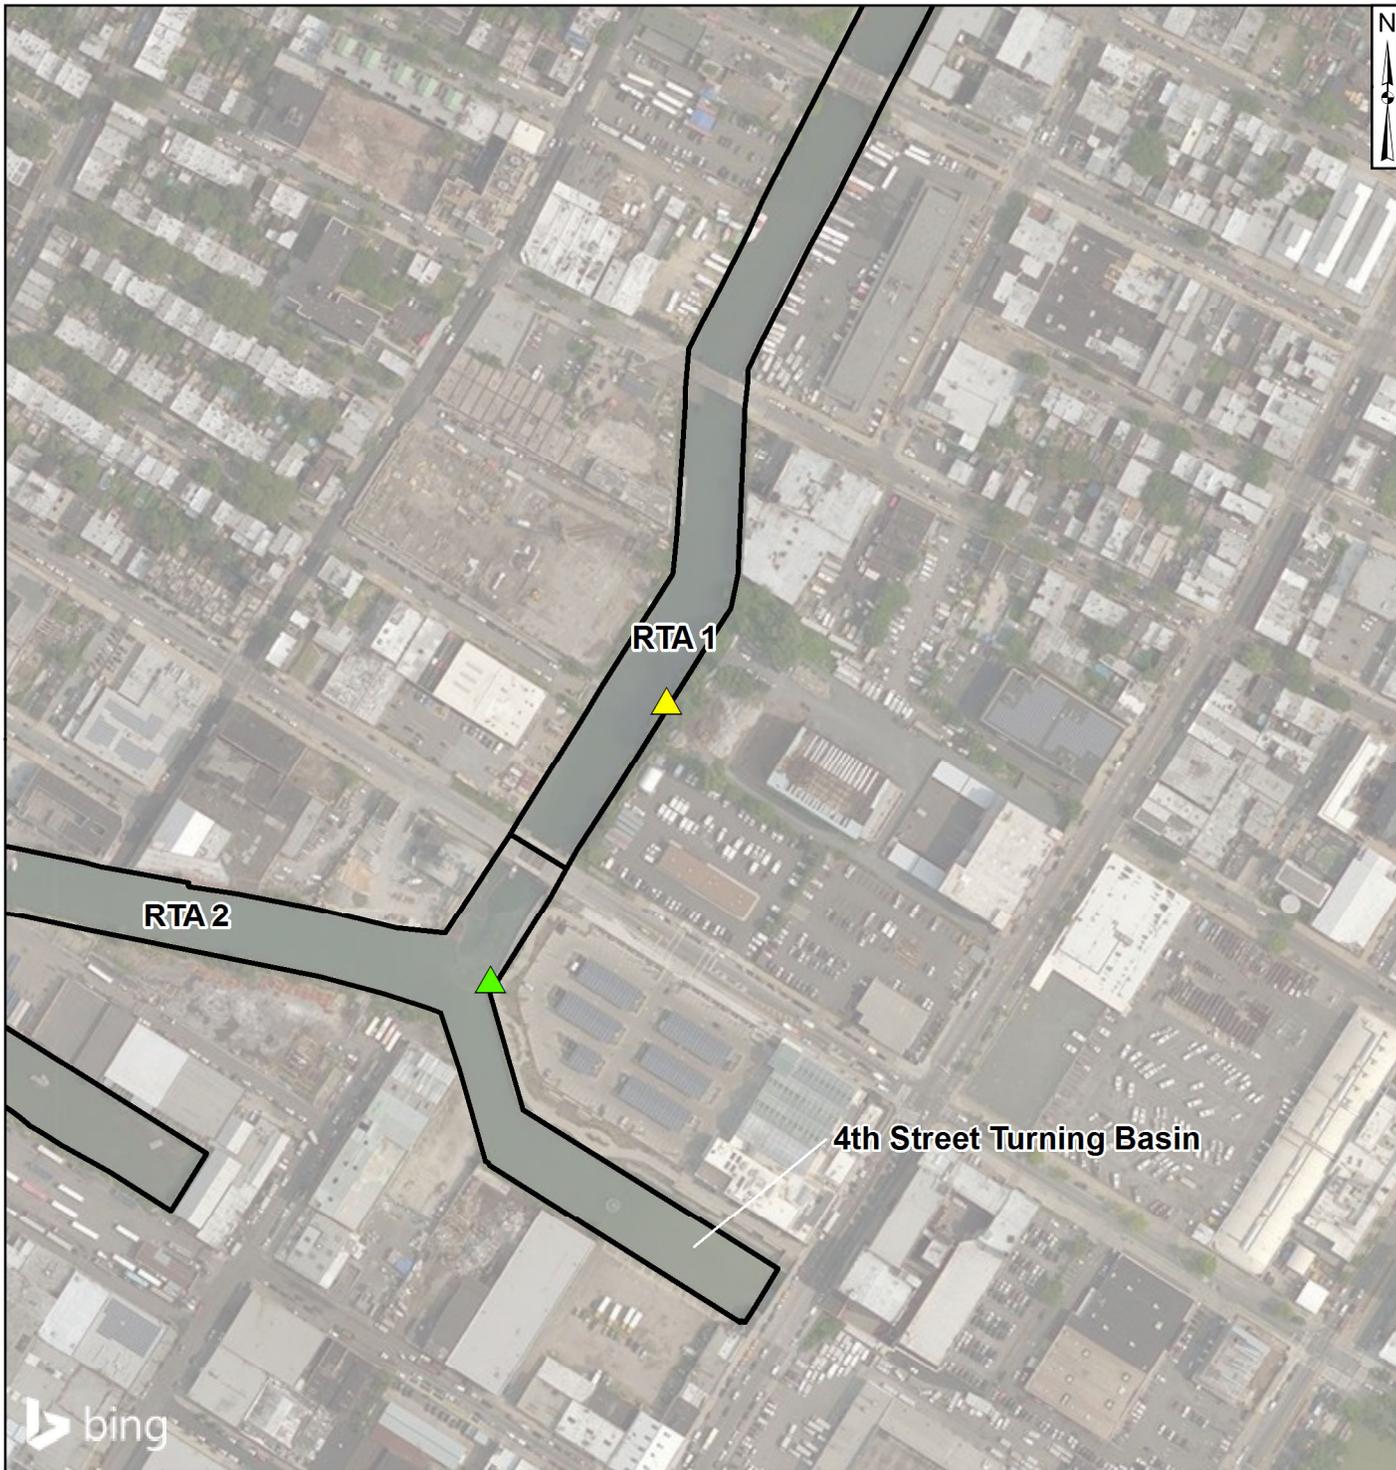

X:\03_GIS\mxd\Canal_Wide_Turbidity_Buoy_Locations.mxd; acarnes; 10/19/2017

Legend

-  Ambient Buoy
-  Sentinel Buoy
-  RTA Boundary

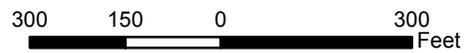

Turbidity Buoy Locations

Gowanus Canal, Brooklyn, NY

Gowanus Canal Remedial Design Group **Geosyntec** consultants **Beech and Bonaparte** engineering p.c. an affiliate of Geosyntec Consultants

Figure

1

Ewing, NJ

October 2017

APPENDIX A
PRE-DREDGE TURBIDITY BUOY DATA

Time (Local)	Ambient Turbidity (NTU)	Sentinel Turbidity (NTU)	Sentinel> Ambient (Y/N)	Time (Local)	Ambient Turbidity (NTU)	Sentinel Turbidity (NTU)	Sentinel> Ambient (Y/N)	Time (Local)	Ambient Turbidity (NTU)	Sentinel Turbidity (NTU)	Sentinel> Ambient (Y/N)
10/3/2017 15:00	7.4	2.7	N	10/4/2017 4:30	4.8	7.1	Y	10/4/2017 18:00	6.9	2.7	N
10/3/2017 15:15	6.6	2.4	N	10/4/2017 4:45	5	6.3	Y	10/4/2017 18:15	7.2	2.7	N
10/3/2017 15:30	6.4	2.7	N	10/4/2017 5:00	4.7	6	Y	10/4/2017 18:30	7.8	3.4	N
10/3/2017 15:45	6.9	2	N	10/4/2017 5:15	5.1	6.4	Y	10/4/2017 18:45	8.2	4.4	N
10/3/2017 16:00	6.3	2.1	N	10/4/2017 5:30	5	7.3	Y	10/4/2017 19:00	7.5	3.1	N
10/3/2017 16:15	6.5	2.4	N	10/4/2017 5:45	5.4	7.8	Y	10/4/2017 19:15	8.7	3.6	N
10/3/2017 16:30	7.1	2.9	N	10/4/2017 6:00	5.5	8.3	Y	10/4/2017 19:30	8.7	4.5	N
10/3/2017 16:45	6.1	2.8	N	10/4/2017 6:15	5.2	9	Y	10/4/2017 19:45	9.4	4.1	N
10/3/2017 17:00	7	2.8	N	10/4/2017 6:30	5.8	7.2	Y	10/4/2017 20:00	8.4	4	N
10/3/2017 17:15	7	4.4	N	10/4/2017 6:45	5.4	8.8	Y	10/4/2017 20:15	8.2	4	N
10/3/2017 17:30	7	4.7	N	10/4/2017 7:00	5.5	8	Y	10/4/2017 20:30	9	3.6	N
10/3/2017 17:45	6.3	4	N	10/4/2017 7:15	5.6	7.5	Y	10/4/2017 20:45	8.4	3.5	N
10/3/2017 18:00	6.5	6.9	Y	10/4/2017 7:30	6.9	7.2	Y	10/4/2017 21:00	9.5	4.7	N
10/3/2017 18:15	7.8	6.7	Y	10/4/2017 7:45	6.8	6.1	N	10/4/2017 21:15	10.2	3.9	N
10/3/2017 18:30	7.9	6.5	N	10/4/2017 8:00	6.7	7.4	Y	10/4/2017 21:30	9.5	3.5	N
10/3/2017 18:45	8.5	5.9	N	10/4/2017 8:15	7.3	6.1	N	10/4/2017 21:45	8.9	3.6	N
10/3/2017 19:00	7.9	6	N	10/4/2017 8:30	7.2	4.6	N	10/4/2017 22:00	8.6	2.9	N
10/3/2017 19:15	7.4	6.3	N	10/4/2017 8:45	6.6	9	Y	10/4/2017 22:15	8.7	3.6	N
10/3/2017 19:30	7.4	4.3	N	10/4/2017 9:00	9.2	14.1	Y	10/4/2017 22:30	8.4	6.3	N
10/3/2017 19:45	8.3	4.6	N	10/4/2017 9:15	7.9	4.8	N	10/4/2017 22:45	7.3	3.3	N
10/3/2017 20:00	8.9	5.2	N	10/4/2017 9:30	9.3	4.6	N	10/4/2017 23:00	7.4	3.8	N
10/3/2017 20:15	8.6	4.5	N	10/4/2017 9:45	7.6	5.1	N	10/4/2017 23:15	7.1	4.5	N
10/3/2017 20:30	8	4.9	N	10/4/2017 10:00	8.1	3.9	N	10/4/2017 23:30	7	3.8	N
10/3/2017 20:45	10.6	4.3	N	10/4/2017 10:15	7.8	3.1	N	10/4/2017 23:45	8.3	5.3	N
10/3/2017 21:00	11.1	4.6	N	10/4/2017 10:30	7.3	4.5	N	10/5/2017 0:00	7.7	6.2	N
10/3/2017 21:15	9.8	4.7	N	10/4/2017 10:45	7.5	3.9	N	10/5/2017 0:15	7.8	5.1	N
10/3/2017 21:30	8.8	4.6	N	10/4/2017 11:00	7.6	9	Y	10/5/2017 0:30	7.2	5.7	N
10/3/2017 21:45	9	4.7	N	10/4/2017 11:15	6.5	16.7	Y	10/5/2017 0:45	7	5.4	N
10/3/2017 22:00	8.3	4.8	N	10/4/2017 11:30	7.4	6	N	10/5/2017 1:00	7.5	4.9	N
10/3/2017 22:15	7.3	6.1	N	10/4/2017 11:45	6.8	5.3	N	10/5/2017 1:15	7	8.2	Y
10/3/2017 22:30	7	4.7	N	10/4/2017 12:00	7.7	5.1	N	10/5/2017 1:30	8.1	4.9	N
10/3/2017 22:45	6.6	5.3	N	10/4/2017 12:15	6.6	6.1	N	10/5/2017 1:45	9.1	6.5	N
10/3/2017 23:00	7.1	6.1	N	10/4/2017 12:30	7.6	4	N	10/5/2017 2:00	9.2	5.2	N
10/3/2017 23:15	6.5	6	N	10/4/2017 12:45	7.7	3.9	N	10/5/2017 2:15	8.5	3.7	N
10/3/2017 23:30	6.6	6.9	Y	10/4/2017 13:00	8.3	4.8	N	10/5/2017 2:30	10.2	5.2	N
10/3/2017 23:45	7.2	5.2	N	10/4/2017 13:15	8.5	3.9	N	10/5/2017 2:45	10.1	4.2	N
10/4/2017 0:00	6.8	6.3	N	10/4/2017 13:30	9.2	5.5	N	10/5/2017 3:00	10.3	4.9	N
10/4/2017 0:15	7.2	5.6	N	10/4/2017 13:45	9.4	4.5	N	10/5/2017 3:15	9	6.3	N
10/4/2017 0:30	7.4	6.4	N	10/4/2017 14:00	11.1	3.1	N	10/5/2017 3:30	9.2	4.5	N
10/4/2017 0:45	7.1	5	N	10/4/2017 14:15	10	2.5	N	10/5/2017 3:45	8.4	4.1	N
10/4/2017 1:00	7.1	4.3	N	10/4/2017 14:30	9.8	2	N	10/5/2017 4:00	7.4	4.4	N
10/4/2017 1:15	8.3	4.6	N	10/4/2017 14:45	9.7	2.1	N	10/5/2017 4:15	7.3	4.4	N
10/4/2017 1:30	9	5.1	N	10/4/2017 15:00	9.3	2.4	N	10/5/2017 4:30	6.4	4.6	N
10/4/2017 1:45	7.9	4.5	N	10/4/2017 15:15	8.5	2.1	N	10/5/2017 4:45	6.2	5.1	N
10/4/2017 2:00	9.1	4	N	10/4/2017 15:30	8.5	1.8	N	10/5/2017 5:00	5.3	5.2	N
10/4/2017 2:15	7	5.3	N	10/4/2017 15:45	7.2	1.8	N	10/5/2017 5:15	5.3	5.3	N
10/4/2017 2:30	7.2	5.5	N	10/4/2017 16:00	7.3	1.6	N	10/5/2017 5:30	4.8	5	Y
10/4/2017 2:45	6.6	4.8	N	10/4/2017 16:15	6.4	1.8	N	10/5/2017 5:45	5.7	5	N
10/4/2017 3:00	6.6	5.7	N	10/4/2017 16:30	7	1.6	N	10/5/2017 6:00	5.6	4.8	N
10/4/2017 3:15	6.2	5.1	N	10/4/2017 16:45	7.5	2.6	N	10/5/2017 6:15	5.4	4.9	N
10/4/2017 3:30	5.9	4.7	N	10/4/2017 17:00	6.4	2.7	N	10/5/2017 6:30	6.1	5.7	N
10/4/2017 3:45	5.5	5.9	N	10/4/2017 17:15	6.5	2	N	10/5/2017 6:45	5.9	6.4	Y
10/4/2017 4:00	4.9	6.4	Y	10/4/2017 17:30	6.7	2.3	N	10/5/2017 7:00	6.1	7.8	Y
10/4/2017 4:15	5.1	7	Y	10/4/2017 17:45	6.6	2.1	N				
Average	7.5	6.0	N								
Maximum	11.1	16.7	Y								

TRC WEEKLY COMMUNITY AIR MONITORING PROJECT REPORT





**Gowanus Canal Superfund Site
TB-4 Dredging and Capping Pilot Study
Brooklyn, New York
Weekly Report
(TRC Project No.274286-0000-00000)**

**Community Air Monitoring Project
55th Weekly Monitoring Period
Summary Report:**

October 22nd, through October 26th, 2018

Report Contents

- Executive Summary
- Daily Data Summary Report – PM₁₀/TVOC
 - Daily Meteorological Summary Report
 - Periodic Monitoring Results

Gowanus Canal Superfund Site TB-4 Dredging and Capping Pilot Study Brooklyn, New York

Executive Summary – Week 55 Monitoring Period October 22nd through October 26th, 2018

The following report summarizes site air monitoring activities for the Week 55 monitoring period from October 22nd through October 26th, 2018. The start and stop times associated with each daily monitoring period are listed on the respective daily reports.

TRC continued to operate two (2) air monitoring stations on the Citizen Property or Staging Area, and five (5) air monitoring stations in the 4th St Turning Basin Area using the equipment specified previously in the *Gowanus Canal TB-4 Dredging and Pilot Study Executive Summary – Background Monitoring Period Report*. During the Week 55 monitoring period there were no PM₁₀ or TVOC exceedances of the action level of 150 ug/m³ or 1,000 ppb respectively as defined in the *Community Air Monitoring Plan for the Gowanus Canal TB-4 Dredging and Pilot Study Project Brooklyn, NY, August 2017*.

Figure 1 depicts Total Volatile Organics (TVOC) daily averages and maximums. Figure 2 depicts particulate monitoring (PM₁₀) daily averages and maximums. Figure 3 depicts the station locations along the Gowanus Canal.

Additional monitoring for hydrogen sulfide, ammonia, and formaldehyde took place at all stations twice daily with the exception of Thursday afternoon (10/25/18) and Friday (10/26/18). The results of these measurements are shown in Table 1.

During the Week 55 monitoring period of October 22nd through October 26th, 2018 TRC conducted Volatile Organic Compounds (USEPA Method TO-15) sampling at Stations 5 and 6. The ST-5 sample was collected on October 24th through October 25th, 2018 and the ST-6 sample was collected on October 22nd through October 23rd, 2018. Both samples were collected over a 23-hour period and shipped to Con-Test Analytical Laboratory for analyses. The results of the summa canister sampling are pending lab analyses.

Site activities which were conducted at the Citizen Property during October 22nd through October 26th, 2018 included the following:

- Material and equipment deliveries on Citizen Property
- General vehicular traffic site-wide throughout the monitoring period
- Maintenance of the barges and equipment
- Continue decontaminating and demobilizing equipment

Site activities which were conducted at the 4th St Turning Basin Area of the Canal during October 22nd through October 26th, 2018 included the following:

- Mobilize for placement of underwater concrete and controlled low-strength material (CLSM) within seams of articulated concrete block (ACB) mats and installed sheet piling
- Commence and complete placement of CLSM within seams of ACB mats. Total of 2,860 linear feet of CLSM placed during period

Gowanus Canal Superfund Site
TB-4 Dredging and Capping Pilot Study
Brooklyn, New York
Daily Station Report – TVOC/PM₁₀
(TRC Project No.274286-0000-00000)
10/22/2018 06:30 AM - 10/22/2018 23:45 PM

Station 1 (Citizen Property near Construction Trailers)

TVOC			PM ₁₀		
Max.	26	ppb	Max.	10	ug/m ³
Avg.	2	ppb	Avg.	5	ug/m ³
Exc.	0	total	Exc.	0	Total

Station 2 (Citizen Property near Pad Area)

TVOC			PM ₁₀		
Max.	<1	ppb	Max.	9	ug/m ³
Avg.	<1	ppb	Avg.	5	ug/m ³
Exc.	0	total	Exc.	0	Total

Station 3 (Whole Foods Property NW Riverwalk Location)

TVOC			PM ₁₀		
Max.	<1	ppb	Max.	31	ug/m ³
Avg.	<1	ppb	Avg.	12	ug/m ³
Exc.	0	total	Exc.	0	Total

Station 4 (Whole Foods Property Central Riverwalk Location)

TVOC			PM ₁₀		
Max.	<1	ppb	Max.	12	ug/m ³
Avg.	<1	ppb	Avg.	6	ug/m ³
Exc.	0	total	Exc.	0	Total

Station 5 (Whole Foods Property near 3rd Avenue Bridge)

TVOC			PM ₁₀		
Max.	<1	ppb	Max.	11	ug/m ³
Avg.	<1	ppb	Avg.	7	ug/m ³
Exc.	0	total	Exc.	0	Total

Station 6 (Maritime Estates Property along Canal Fencing)

TVOC			PM ₁₀		
Max.	<1	ppb	Max.	<1	ug/m ³
Avg.	<1	ppb	Avg.	<1	ug/m ³
Exc.	0	total	Exc.	0	Total

Station 7 (386 3rd Avenue along Canal Fencing)

TVOC			PM ₁₀		
Max.	<1	ppb	Max.	<1	ug/m ³
Avg.	<1	ppb	Avg.	<1	ug/m ³
Exc.	0	total	Exc.	0	Total

TVOC – Total Volatile Organic Compounds

PM₁₀ – Particulates as PM₁₀

Max. – Maximum daily average (15 min. avg. – TVOC / 15 min. avg. – PM₁₀)

Avg. – Daily average (15 min. avg. – TVOC / 15 min. avg. – PM₁₀)

Exc. – Total # of averages which exceed the action level (≥1 ppm - TVOC / ≥150 ug/m³ - PM₁₀)

**Gowanus Canal Superfund Site
TB-4 Dredging and Capping Pilot Study
Brooklyn, New York
Daily Station Report – TVOC/PM₁₀
(TRC Project No.274286-0000-00000)
10/23/2018 00:00 AM - 10/23/2018 23:45 PM**

Station 1 (Citizen Property near Construction Trailers)

TVOC			PM ₁₀		
Max.	1	ppb	Max.	11	ug/m ³
Avg.	<1	ppb	Avg.	5	ug/m ³
Exc.	0	total	Exc.	0	Total

Station 2 (Citizen Property near Pad Area)

TVOC			PM ₁₀		
Max.	<1	ppb	Max.	17	ug/m ³
Avg.	<1	ppb	Avg.	6	ug/m ³
Exc.	0	total	Exc.	0	Total

Station 3 (Whole Foods Property NW Riverwalk Location)

TVOC			PM ₁₀		
Max.	27	ppb	Max.	32	ug/m ³
Avg.	7	ppb	Avg.	15	ug/m ³
Exc.	0	total	Exc.	0	Total

Station 4 (Whole Foods Property Central Riverwalk Location)

TVOC			PM ₁₀		
Max.	13	ppb	Max.	12	ug/m ³
Avg.	7	ppb	Avg.	6	ug/m ³
Exc.	0	total	Exc.	0	Total

Station 5 (Whole Foods Property near 3rd Avenue Bridge)

TVOC			PM ₁₀		
Max.	77	ppb	Max.	14	ug/m ³
Avg.	63	ppb	Avg.	6	ug/m ³
Exc.	0	total	Exc.	0	Total

Station 6 (Maritime Estates Property along Canal Fencing)

TVOC			PM ₁₀		
Max.	<1	ppb	Max.	<1	ug/m ³
Avg.	<1	ppb	Avg.	<1	ug/m ³
Exc.	0	total	Exc.	0	Total

Station 7 (386 3rd Avenue along Canal Fencing)

TVOC			PM ₁₀		
Max.	<1	ppb	Max.	<1	ug/m ³
Avg.	<1	ppb	Avg.	<1	ug/m ³
Exc.	0	total	Exc.	0	Total

TVOC – Total Volatile Organic Compounds

PM₁₀ – Particulates as PM₁₀

Max. – Maximum daily average (15 min. avg. – TVOC / 15 min. avg. – PM₁₀)

Avg. – Daily average (15 min. avg. – TVOC / 15 min. avg. – PM₁₀)

Exc. – Total # of averages which exceed the action level (≥1 ppm - TVOC / ≥150 ug/m³ - PM₁₀)

Gowanus Canal Superfund Site
TB-4 Dredging and Capping Pilot Study
Brooklyn, New York
Daily Station Report – TVOC/PM₁₀
(TRC Project No.274286-0000-00000)
10/24/2018 00:00 AM - 10/24/2018 23:45 PM

Station 1 (Citizen Property near Construction Trailers)

TVOC			PM ₁₀		
Max.	8	ppb	Max.	5	ug/m ³
Avg.	1	ppb	Avg.	2	ug/m ³
Exc.	0	total	Exc.	0	Total

Station 2 (Citizen Property near Pad Area)

TVOC			PM ₁₀		
Max.	<1	ppb	Max.	8	ug/m ³
Avg.	<1	ppb	Avg.	3	ug/m ³
Exc.	0	total	Exc.	0	Total

Station 3 (Whole Foods Property NW Riverwalk Location)

TVOC			PM ₁₀		
Max.	27	ppb	Max.	44	ug/m ³
Avg.	25	ppb	Avg.	11	ug/m ³
Exc.	0	total	Exc.	0	Total

Station 4 (Whole Foods Property Central Riverwalk Location)

TVOC			PM ₁₀		
Max.	<1	ppb	Max.	9	ug/m ³
Avg.	<1	ppb	Avg.	4	ug/m ³
Exc.	0	total	Exc.	0	Total

Station 5 (Whole Foods Property near 3rd Avenue Bridge)

TVOC			PM ₁₀		
Max.	7	ppb	Max.	33	ug/m ³
Avg.	5	ppb	Avg.	3	ug/m ³
Exc.	0	total	Exc.	0	Total

Station 6 (Maritime Estates Property along Canal Fencing)

TVOC			PM ₁₀		
Max.	<1	ppb	Max.	10	ug/m ³
Avg.	<1	ppb	Avg.	4	ug/m ³
Exc.	0	total	Exc.	0	Total

Station 7 (386 3rd Avenue along Canal Fencing)

TVOC			PM ₁₀		
Max.	<1	ppb	Max.	<1	ug/m ³
Avg.	<1	ppb	Avg.	<1	ug/m ³
Exc.	0	total	Exc.	0	Total

TVOC – Total Volatile Organic Compounds

PM₁₀ – Particulates as PM₁₀

Max. – Maximum daily average (15 min. avg. – TVOC / 15 min. avg. – PM₁₀)

Avg. – Daily average (15 min. avg. – TVOC / 15 min. avg. – PM₁₀)

Exc. – Total # of averages which exceed the action level (≥1 ppm - TVOC / ≥150 ug/m³ - PM₁₀)

Gowanus Canal Superfund Site
TB-4 Dredging and Capping Pilot Study
Brooklyn, New York
Daily Station Report – TVOC/PM₁₀
(TRC Project No.274286-0000-00000)
10/25/2018 00:00 AM - 10/25/2018 23:45 PM

Station 1 (Citizen Property near Construction Trailers)

TVOC			PM ₁₀		
Max.	<1	ppb	Max.	<1	ug/m ³
Avg.	<1	ppb	Avg.	<1	ug/m ³
Exc.	0	total	Exc.	0	Total

Station 2 (Citizen Property near Pad Area)

TVOC			PM ₁₀		
Max.	<1	ppb	Max.	31	ug/m ³
Avg.	<1	ppb	Avg.	4	ug/m ³
Exc.	0	total	Exc.	0	Total

Station 3 (Whole Foods Property NW Riverwalk Location)

TVOC			PM ₁₀		
Max.	27	ppb	Max.	25	ug/m ³
Avg.	20	ppb	Avg.	10	ug/m ³
Exc.	0	total	Exc.	0	Total

Station 4 (Whole Foods Property Central Riverwalk Location)

TVOC			PM ₁₀		
Max.	<1	ppb	Max.	9	ug/m ³
Avg.	<1	ppb	Avg.	3	ug/m ³
Exc.	0	total	Exc.	0	Total

Station 5 (Whole Foods Property near 3rd Avenue Bridge)

TVOC			PM ₁₀		
Max.	<1	ppb	Max.	9	ug/m ³
Avg.	<1	ppb	Avg.	2	ug/m ³
Exc.	0	total	Exc.	0	Total

Station 6 (Maritime Estates Property along Canal Fencing)

TVOC			PM ₁₀		
Max.	<1	ppb	Max.	10	ug/m ³
Avg.	<1	ppb	Avg.	3	ug/m ³
Exc.	0	total	Exc.	0	Total

Station 7 (386 3rd Avenue along Canal Fencing)

TVOC			PM ₁₀		
Max.	<1	ppb	Max.	<1	ug/m ³
Avg.	<1	ppb	Avg.	<1	ug/m ³
Exc.	0	total	Exc.	0	Total

TVOC – Total Volatile Organic Compounds

PM₁₀ – Particulates as PM₁₀

Max. – Maximum daily average (15 min. avg. – TVOC / 15 min. avg. – PM₁₀)

Avg. – Daily average (15 min. avg. – TVOC / 15 min. avg. – PM₁₀)

Exc. – Total # of averages which exceed the action level (≥1 ppm - TVOC / ≥150 ug/m³ - PM₁₀)

Gowanus Canal Superfund Site
TB-4 Dredging and Capping Pilot Study
Brooklyn, New York
Daily Station Report – TVOC/PM₁₀
(TRC Project No.274286-0000-00000)
10/26/2018 00:00 AM - 10/26/2018 19:00 PM

Station 1 (Citizen Property near Construction Trailers)

TVOC			PM ₁₀		
Max.	<1	ppb	Max.	<1	ug/m ³
Avg.	<1	ppb	Avg.	<1	ug/m ³
Exc.	0	total	Exc.	0	Total

Station 2 (Citizen Property near Pad Area)

TVOC			PM ₁₀		
Max.	<1	ppb	Max.	24	ug/m ³
Avg.	<1	ppb	Avg.	6	ug/m ³
Exc.	0	total	Exc.	0	Total

Station 3 (Whole Foods Property NW Riverwalk Location)

TVOC			PM ₁₀		
Max.	29	ppb	Max.	32	ug/m ³
Avg.	21	ppb	Avg.	15	ug/m ³
Exc.	0	total	Exc.	0	Total

Station 4 (Whole Foods Property Central Riverwalk Location)

TVOC			PM ₁₀		
Max.	<1	ppb	Max.	12	ug/m ³
Avg.	<1	ppb	Avg.	6	ug/m ³
Exc.	0	total	Exc.	0	Total

Station 5 (Whole Foods Property near 3rd Avenue Bridge)

TVOC			PM ₁₀		
Max.	<1	ppb	Max.	<1	ug/m ³
Avg.	<1	ppb	Avg.	<1	ug/m ³
Exc.	0	total	Exc.	0	Total

Station 6 (Maritime Estates Property along Canal Fencing)

TVOC			PM ₁₀		
Max.	23	ppb	Max.	2	ug/m ³
Avg.	18	ppb	Avg.	<1	ug/m ³
Exc.	0	total	Exc.	0	Total

Station 7 (386 3rd Avenue along Canal Fencing)

TVOC			PM ₁₀		
Max.	<1	ppb	Max.	<1	ug/m ³
Avg.	<1	ppb	Avg.	<1	ug/m ³
Exc.	0	total	Exc.	0	Total

TVOC – Total Volatile Organic Compounds

PM₁₀ – Particulates as PM₁₀

Max. – Maximum daily average (15 min. avg. – TVOC / 15 min. avg. – PM₁₀)

Avg. – Daily average (15 min. avg. – TVOC / 15 min. avg. – PM₁₀)

Exc. – Total # of averages which exceed the action level (≥1 ppm - TVOC / ≥150 ug/m³ - PM₁₀)

Figure 1
Gowanus Canal Superfund Site -TB4 Dredging and Capping Pilot Program
TVOC Monitoring Data - Week 55

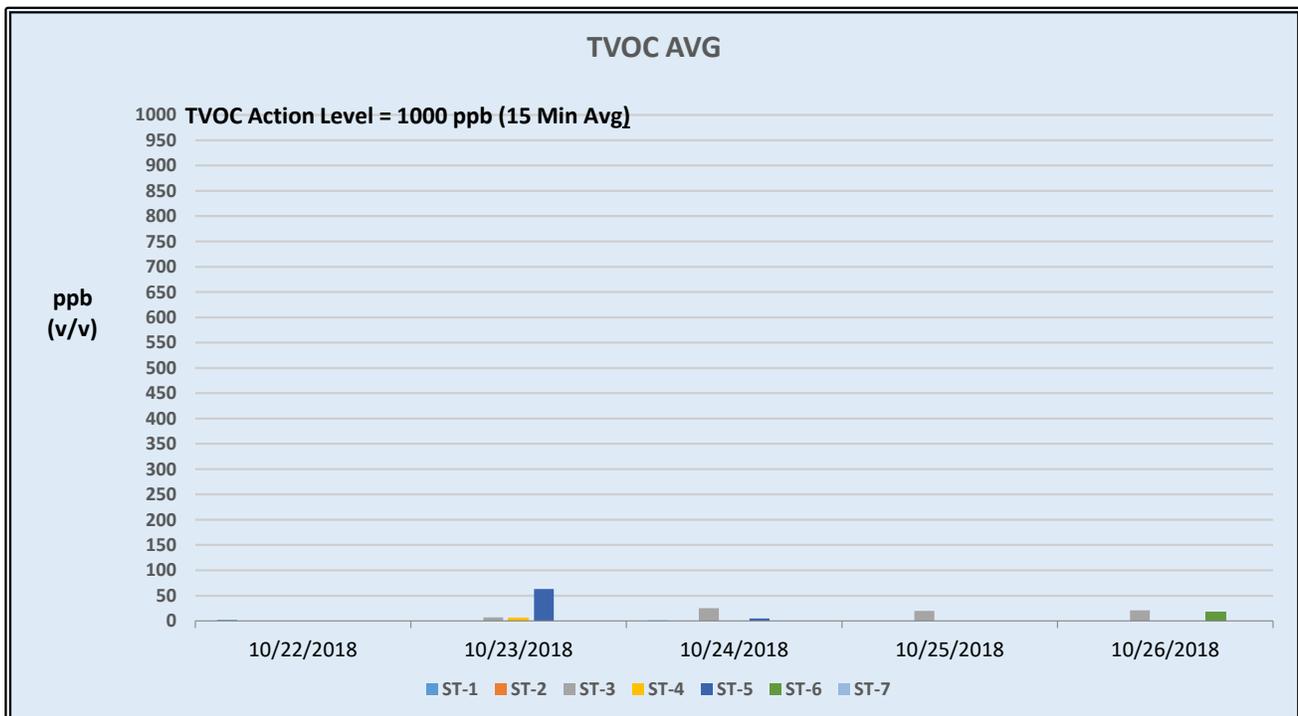
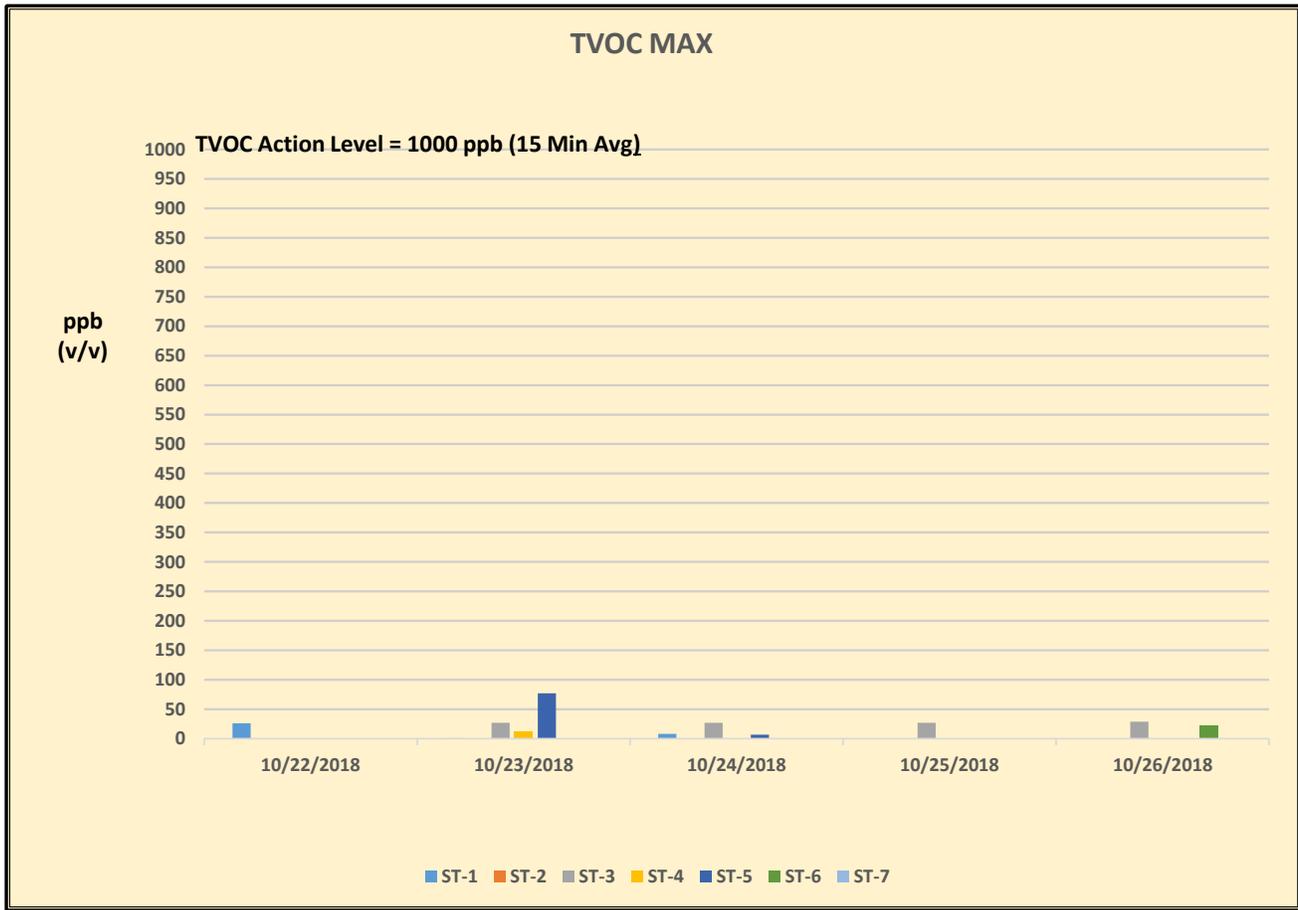
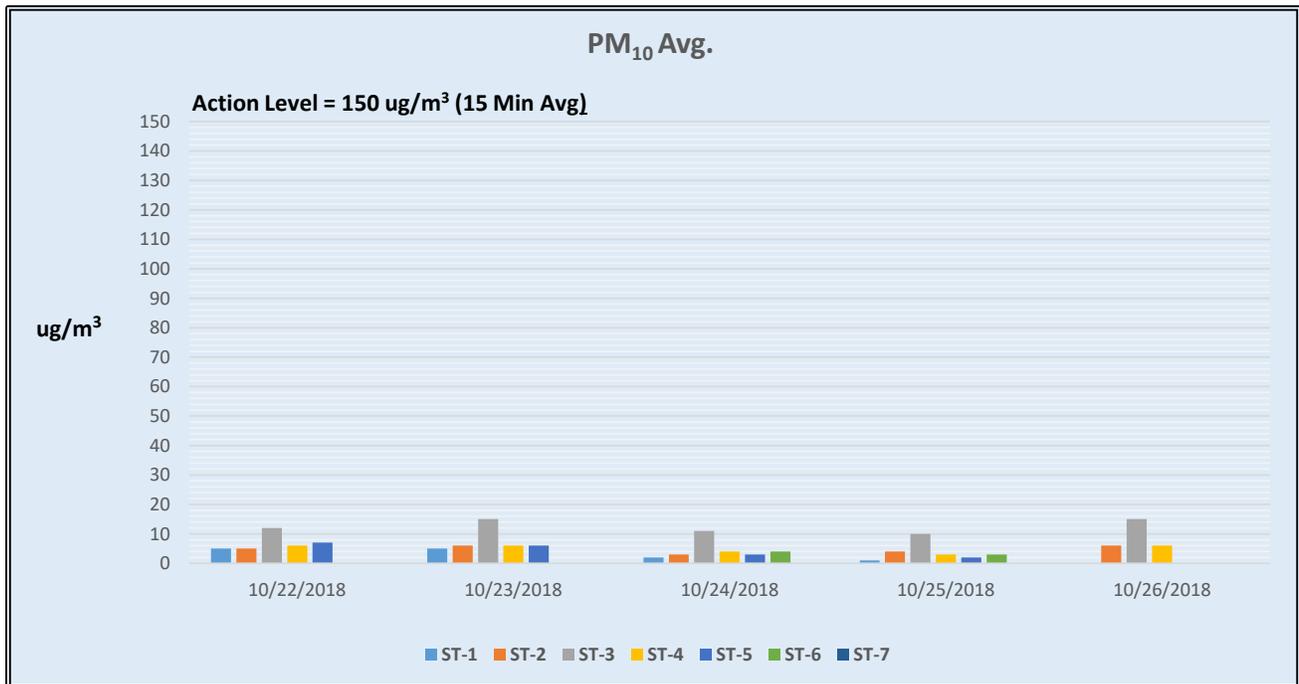
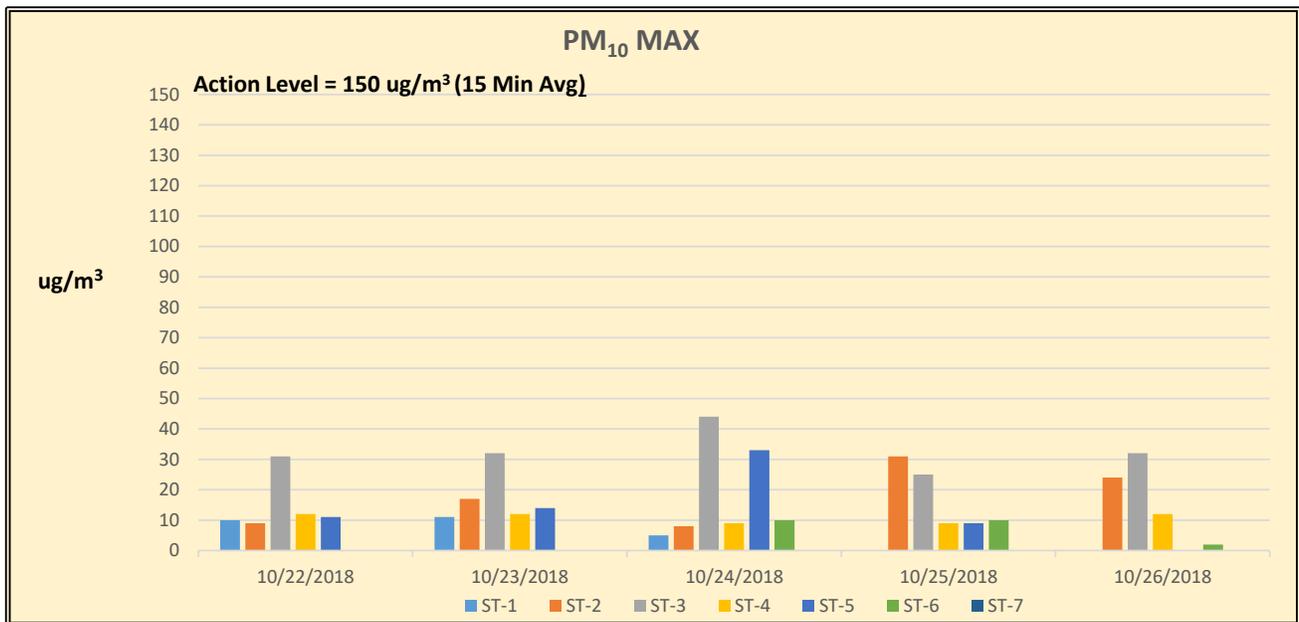


Figure 2
Gowanus Canal Superfund Site - TB4 Dredging and Capping Pilot Program
TRC CAMP PM₁₀ Monitoring Data - Week 55



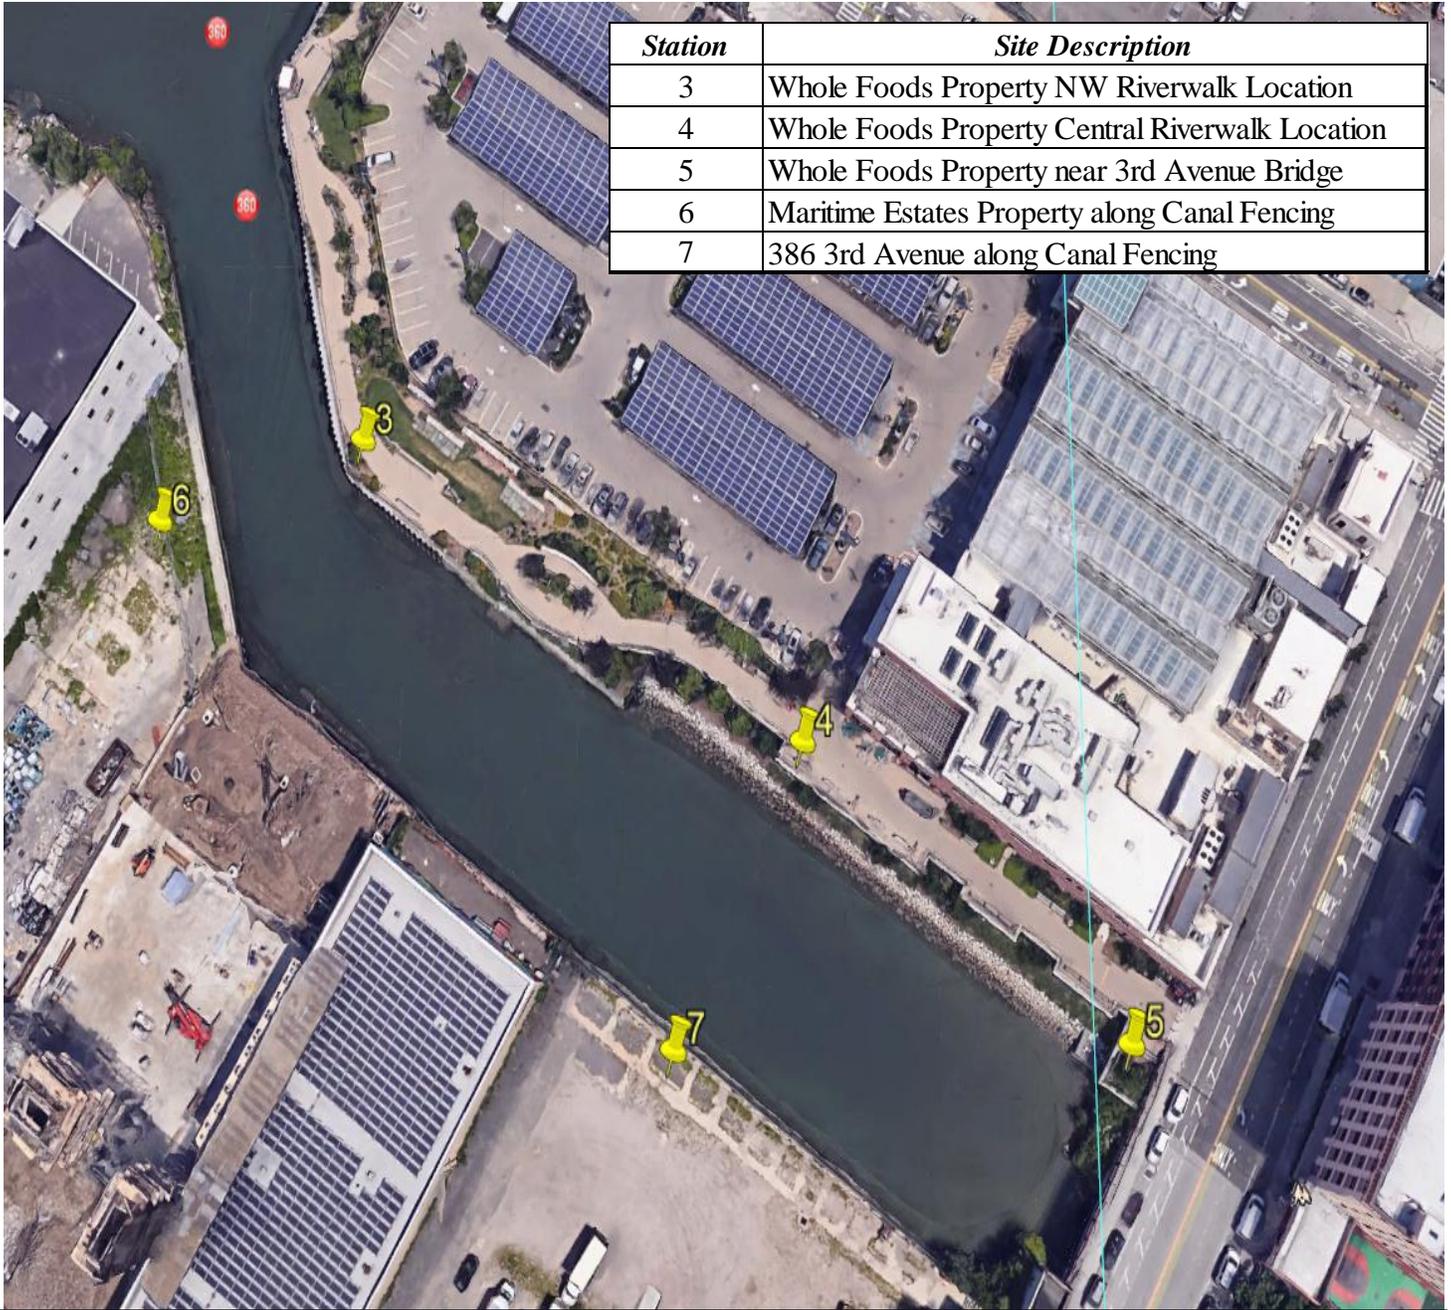


FIGURE 3
Gowanus Canal Superfund Site-TB4
Dredging and Capping Pilot Program

Table 1

Week 55

Summary of Additional Periodic (Daily) Monitoring Data

October 22 nd 2018				
Station Id	Time	Formaldehyde (CHO) (ppb)*	Hydrogen Sulfide (H ₂ S) (ppb)*	Ammonia (NH ₃) (ppm)**
ST-1	8:50	<50	<3	<1.0
	14:00	<50	<3	<1.0
ST-2	8:55	<50	<3	<1.0
	14:05	<50	<3	<1.0
ST-3	9:30	<50	<3	<1.0
	14:20	<50	<3	<1.0
ST-4	9:35	<50	<3	<1.0
	14:25	<50	<3	<1.0
ST-5	9:40	<50	<3	<1.0
	14:30	<50	<3	<1.0
ST-6	9:55	<50	<3	<1.0
	14:40	<50	<3	<1.0
ST-7	10:15	<50	<3	<1.0
	15:00	<50	<3	<1.0
October 23 rd , 2018				
Station Id	Time	Formaldehyde (CHO) (ppb)*	Hydrogen Sulfide (H ₂ S) (ppb)*	Ammonia (NH ₃) (ppm)**
ST-1	9:00	<50	<3	<1.0
	14:50	<50	<3	<1.0
ST-2	9:05	<50	<3	<1.0
	14:55	<50	<3	<1.0
ST-3	9:30	<50	<3	<1.0
	15:30	<50	<3	<1.0
ST-4	9:35	<50	<3	<1.0
	15:35	<50	<3	<1.0
ST-5	9:40	<50	<3	<1.0
	15:45	<50	<3	<1.0
ST-6	9:55	<50	<3	<1.0
	15:55	<50	<3	<1.0
ST-7	10:10	<50	<3	<1.0
	16:05	<50	<3	<1.0

Table 1

Week 55

Summary of Additional Periodic (Daily) Monitoring Data

October 24 th , 2018				
Station Id	Time	Formaldehyde (CHO) (ppb)*	Hydrogen Sulfide (H ₂ S) (ppb)*	Ammonia (NH ₃) (ppm)**
ST-1	7:50	<50	<3	<1.0
	15:00	<50	<3	<1.0
ST-2	7:55	<50	<3	<1.0
	15:05	<50	<3	<1.0
ST-3	8:10	<50	<3	<1.0
	15:30	<50	<3	<1.0
ST-4	8:20	<50	<3	<1.0
	15:35	<50	<3	<1.0
ST-5	8:35	<50	<3	<1.0
	15:40	<50	<3	<1.0
ST-6	9:00	<50	<3	<1.0
	15:50	<50	<3	<1.0
ST-7	9:10	<50	<3	<1.0
	16:05	<50	<3	<1.0
October 25 th , 2018				
Station Id	Time	Formaldehyde (CHO) (ppb)*	Hydrogen Sulfide (H ₂ S) (ppb)*	Ammonia (NH ₃) (ppm)**
ST-1	9:00	<50	<3	<1.0
ST-2	9:05	<50	<3	<1.0
ST-3	9:15	<50	<3	<1.0
ST-4	9:20	<50	<3	<1.0
ST-5	9:40	<50	<3	<1.0
ST-6	9:55	<50	<3	<1.0
ST-7	10:15	<50	<3	<1.0



Gowanus Canal Superfund Site TB-4 Dredging and Capping Pilot Study Brooklyn, New York

Meteorological Summary

October 22nd through October 26th, 2018

October 22 nd 2018 *		
Wind Direction (°)	Wind Speed (mph)	Temperature (°F)
SSW	1.31	64.5

October 23 rd , 2018 **		
Wind Direction (°)	Wind Speed (mph)	Temperature (°F)
SSW	1.63	63.9

October 24 th , 2018 **		
Wind Direction (°)	Wind Speed (mph)	Temperature (°F)
W	3.25	64.0

October 25 th , 2018 **		
Wind Direction (°)	Wind Speed (mph)	Temperature (°F)
W	2.76	64.0

October 26 th , 2018 ***		
Wind Direction (°)	Wind Speed (mph)	Temperature (°F)
S	2.30	63.0

* Monday's meteorological data represents an average for the time period of 06:30 to 23:45.

** Tuesday's, Wednesday's, and Thursday's meteorological data represents averages for the time period of 00:00 to 23:45.

*** Friday's meteorological data represents an average for the time period of 00:00 to 19:00.

WILSON IHRIG WEEKLY NOISE AND VIBRATION MONITORING REPORT





WI #15-081

MEMORANDUM

October 29, 2018

To: William Lee/ de maximis, inc.
Kirsten Meyers / TRC

From: Silas Bensing, Ani Toncheva / Wilson Ihrig

Subject: Gowanus Canal 4th Street Turning Basin Dredging and Capping Pilot Study, Weekly Noise Monitoring Report, 22 October – 26 October, 2018

Noise Monitoring Locations

Figure 1 shows the noise monitoring locations. NM-1 is installed at a light pole on the north side of TB4 and is approximately 25 feet from the north edge of the canal. NM-2 is installed at the existing guard rail on the south side of TB4, approximately 4 feet from the south edge of the canal. Photos 1 and 2 show the recent field conditions at the monitors.

Noise Monitoring Results

Figures 2 through 11 present the hourly Leq noise levels compared with the noise thresholds discussed in the noise monitoring plan¹. Commercial and Industrial land uses are assigned an hourly Leq noise limit of 80 dBA for Daytime and Evening time periods. The average baseline noise measured in the project area in 2015 are also shown for reference².

¹ Wilson Ihrig. *Gowanus Canal 4th Street Turning Basin Dredging and Capping Pilot Study Noise and Vibration Monitoring Plan*. California: prepared for Gowanus Canal Remedial Design Group, DRAFT May 2017

² Wilson Ihrig. *Gowanus Canal Remedial Design Project RTA-1 Noise and Vibration Baseline Report*. California: prepared for Geosyntec Consultants Inc., October 2015.

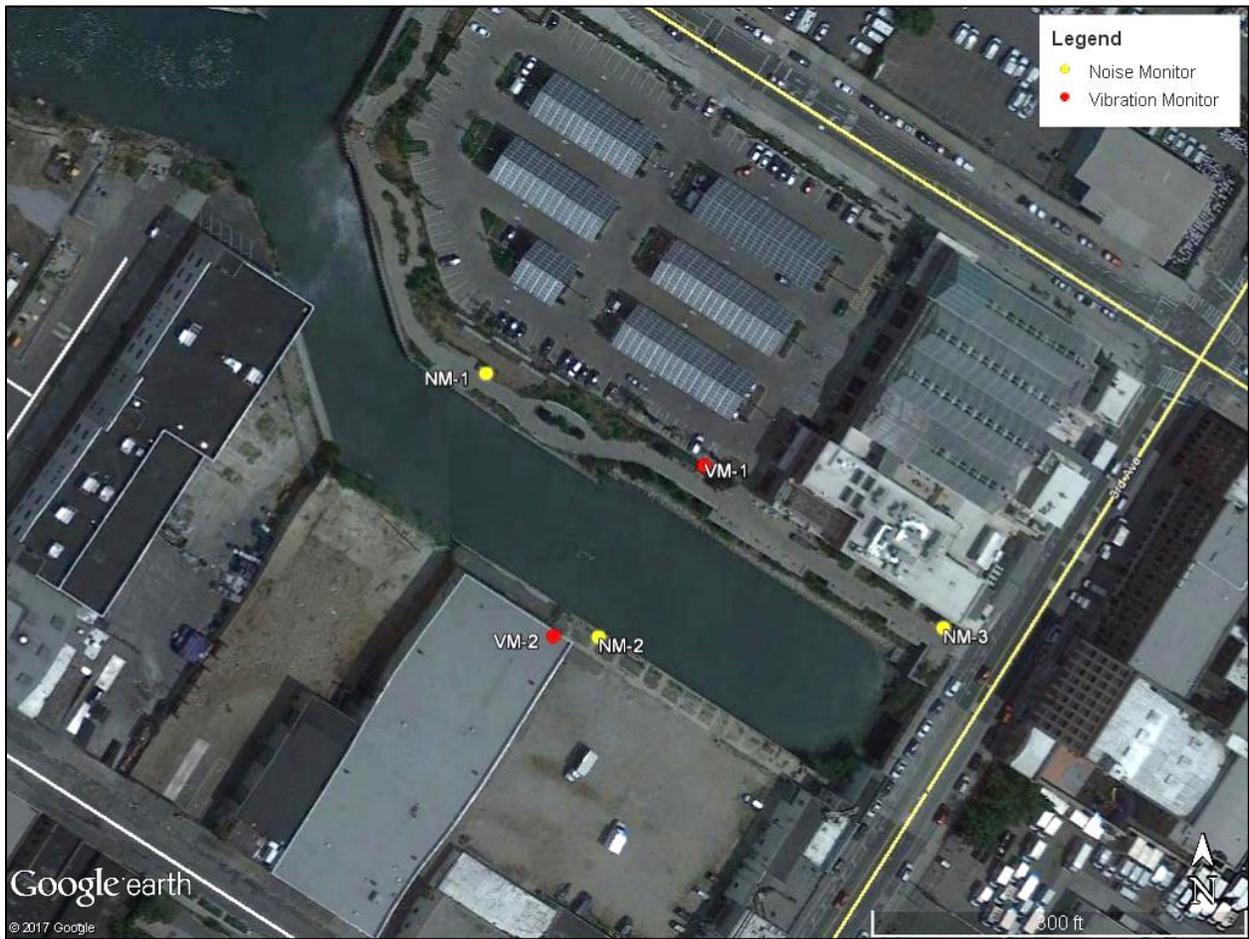


Figure 1: Long-term Noise and Vibration Monitoring Locations for Gowanus TB4 Dredging and Capping Pilot Study



**Photo 1: Noise Monitoring Location NM-1
(26 September 2017)**



**Photo 2: Noise Monitoring Location NM-2
(25 September 2017)**

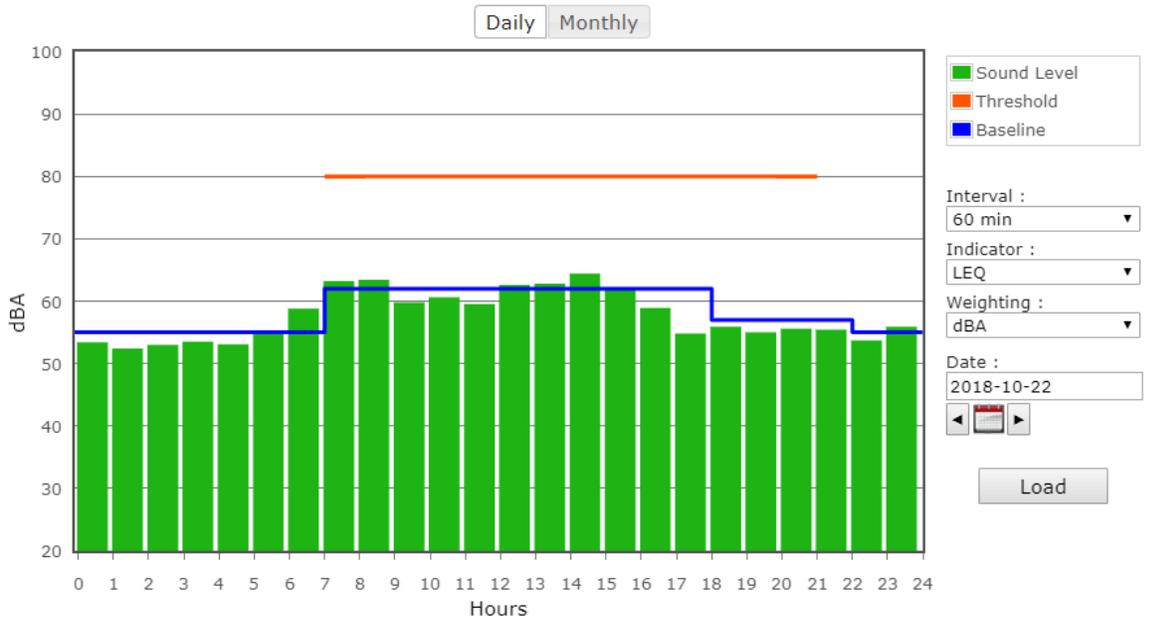


Figure 2: North Monitor NM-1 on Monday

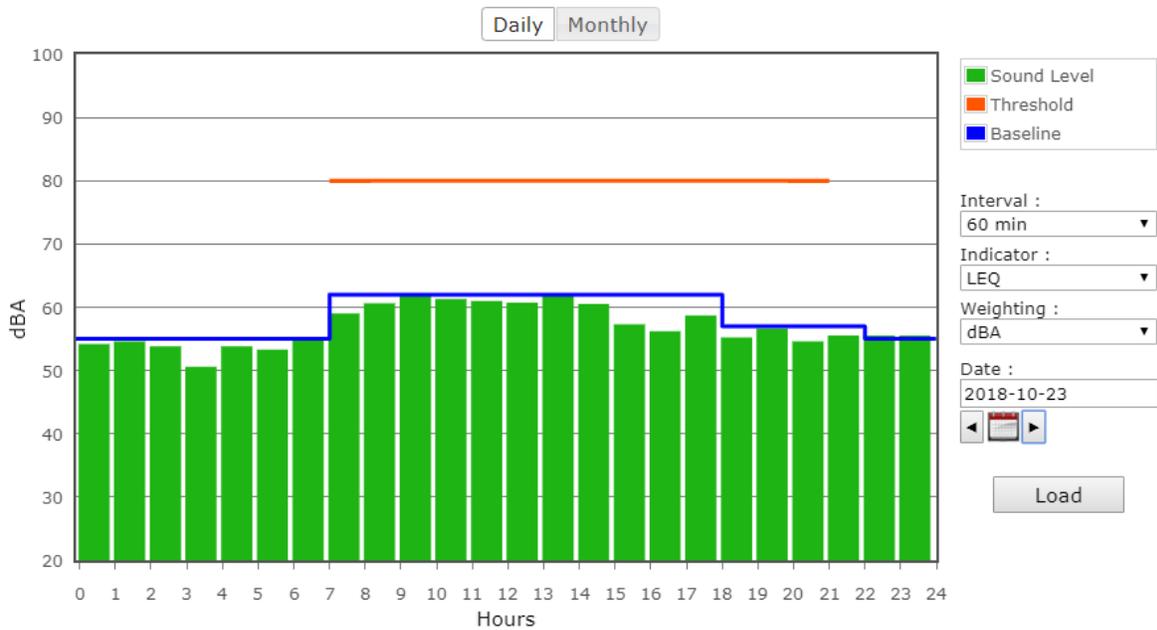


Figure 3: North Monitor NM-1 on Tuesday

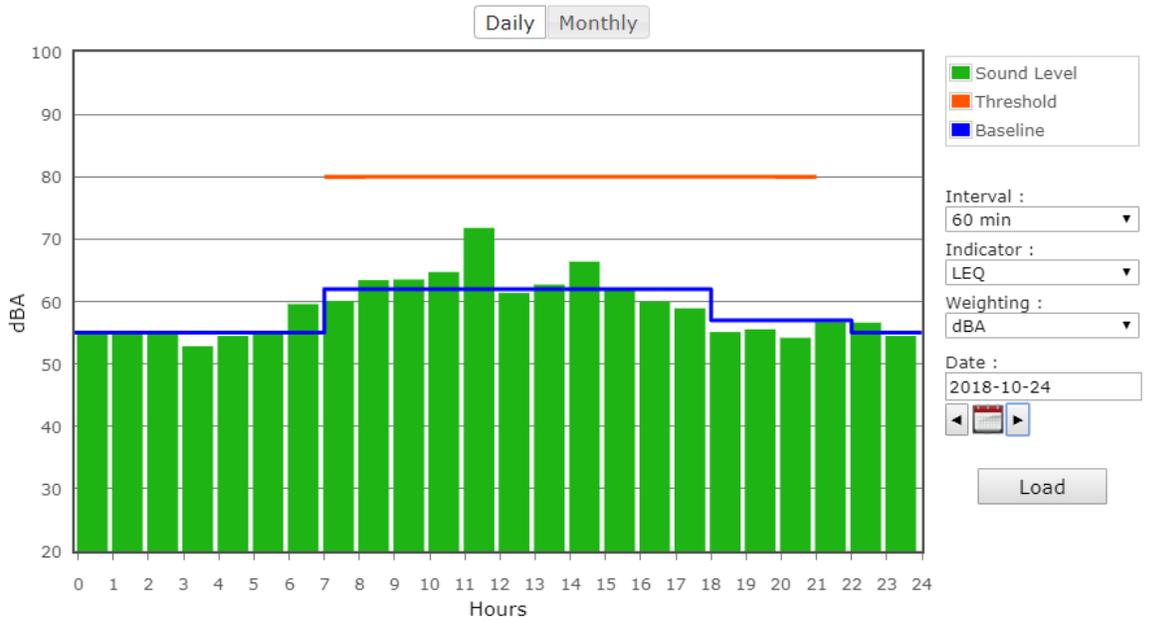


Figure 4: North Monitor NM-1 on Wednesday

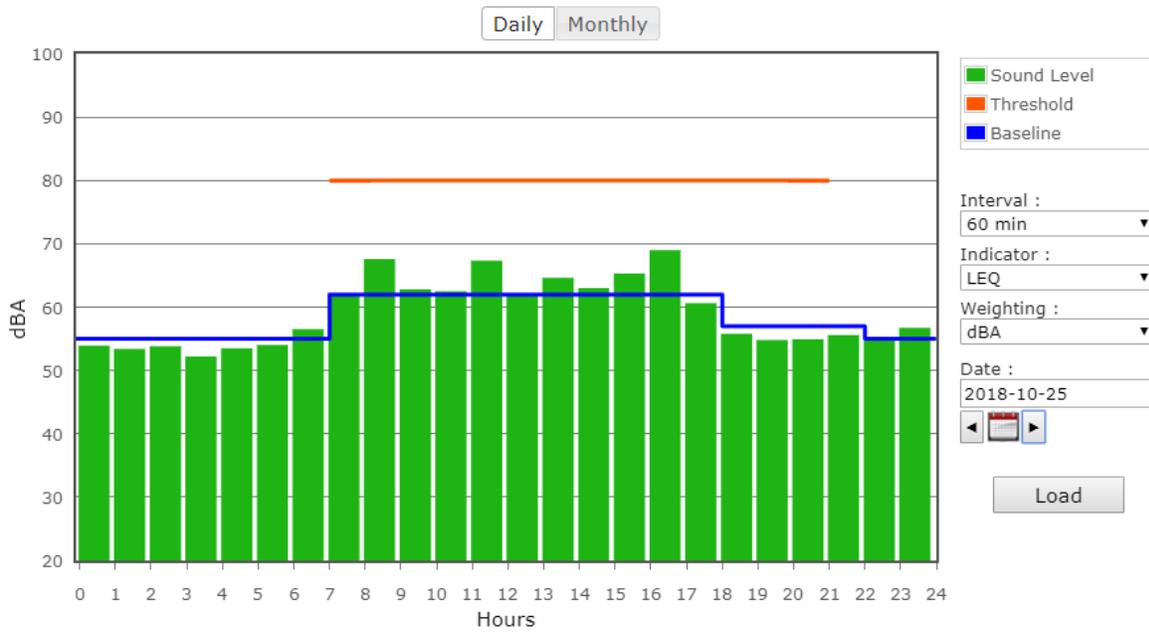


Figure 5: North Monitor NM-1 on Thursday

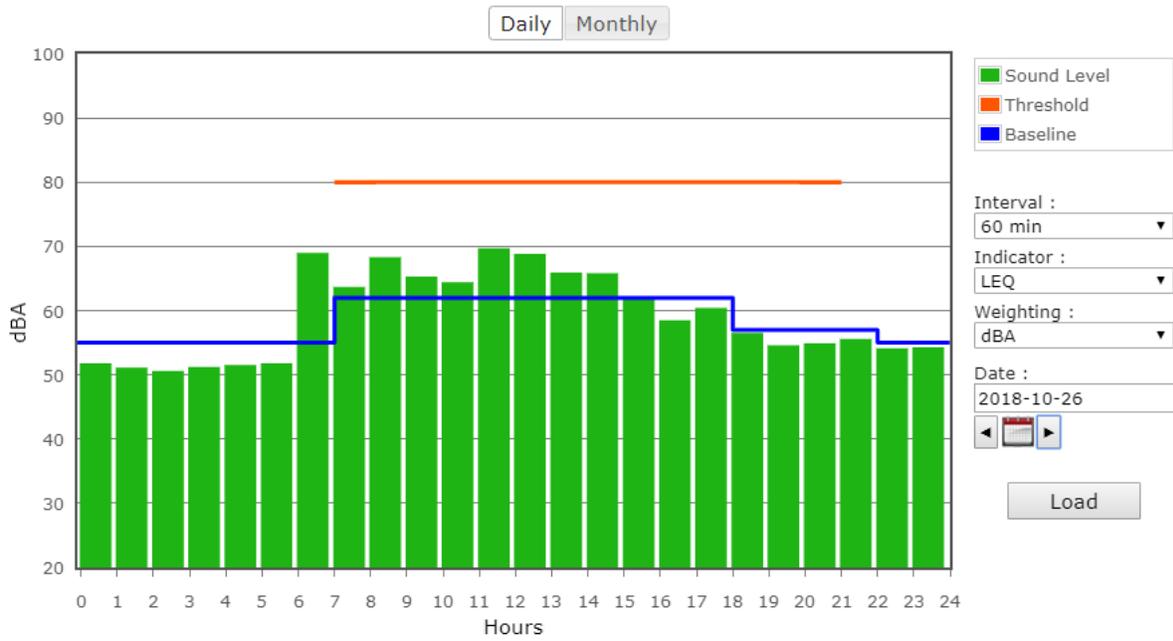


Figure 6: North Monitor NM-1 on Friday

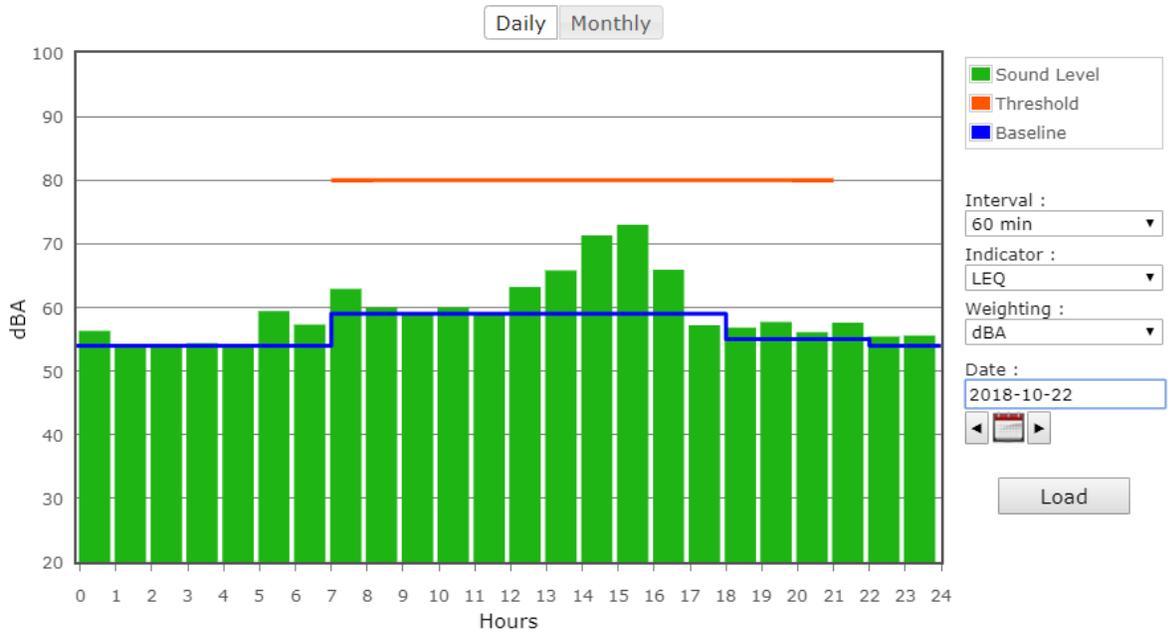


Figure 7: South Monitor NM-2 on Monday

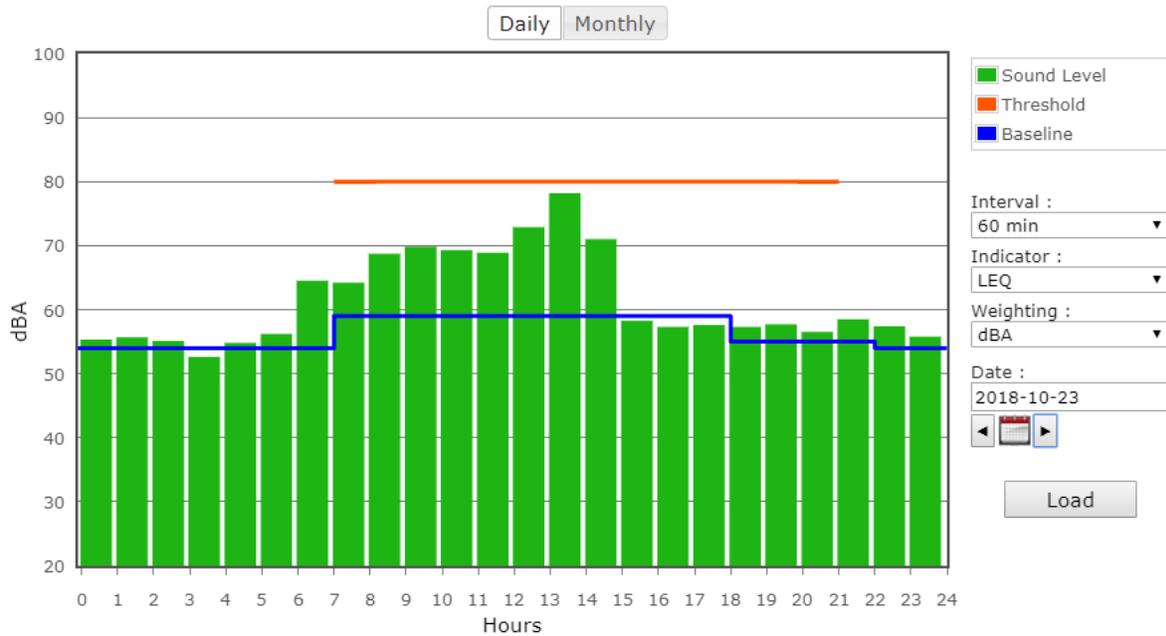


Figure 8: South Monitor NM-2 on Tuesday

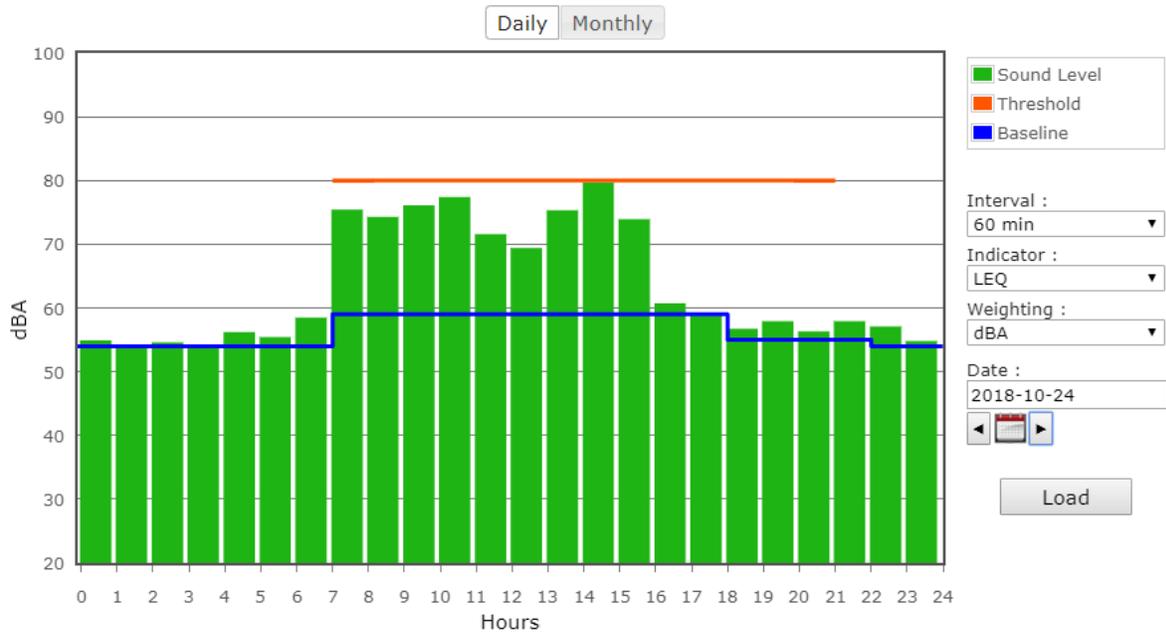


Figure 9: South Monitor NM-2 on Wednesday

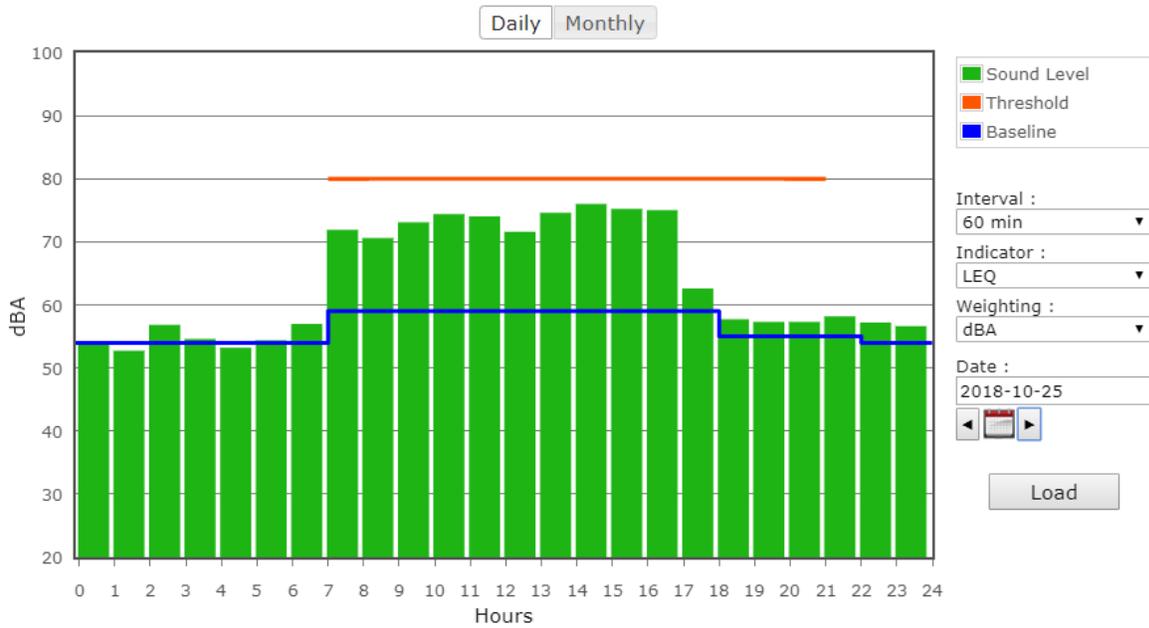


Figure 10: South Monitor NM-2 on Thursday

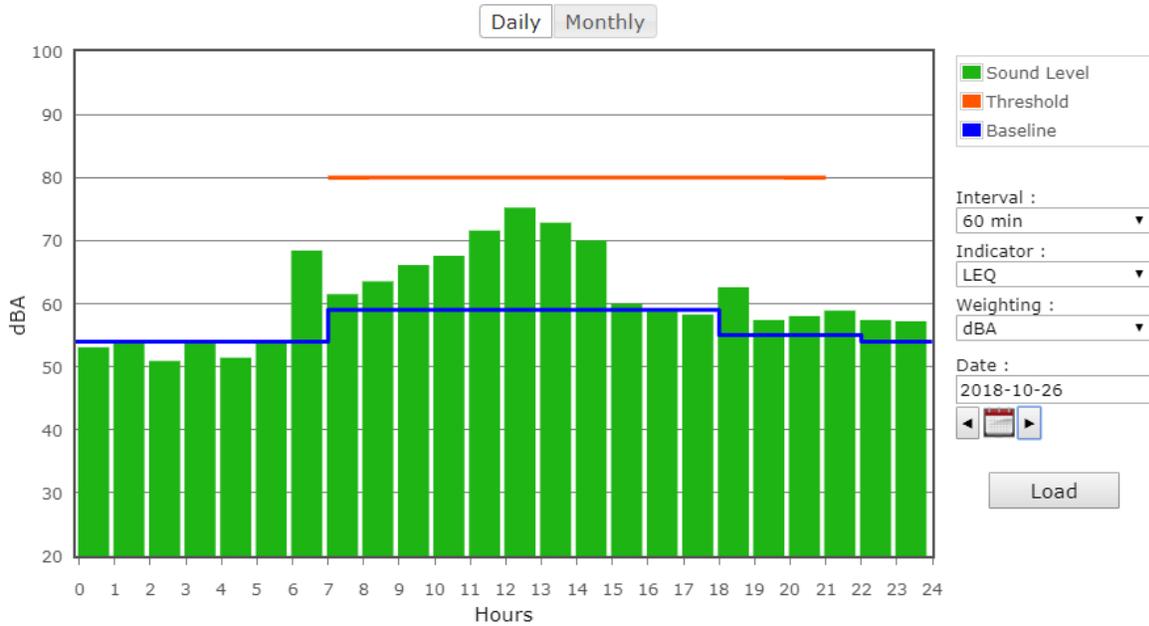


Figure 11: South Monitor NM-2 on Friday

AHRS WEEKLY REPORT
(NO ACTIVITIES DURING WEEK)



**WATER TREATMENT SYSTEM MONITORING LABORATORY ANALYTICAL DATA
(NO ACTIVITIES DURING WEEK)**



**CUMULATIVE DREDGED MATERIAL CHART
(NO ACTIVITIES DURING WEEK)**

